
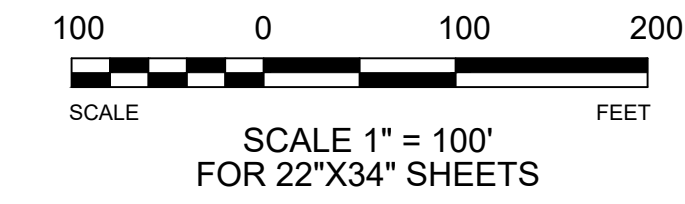


PLOTTED FROM: \$COMPUTERNAME\$

PLOTTED BY: \$USERNAME\$

PLOTTED ON: \$DATE\$

DRAWING: \$FILE\$

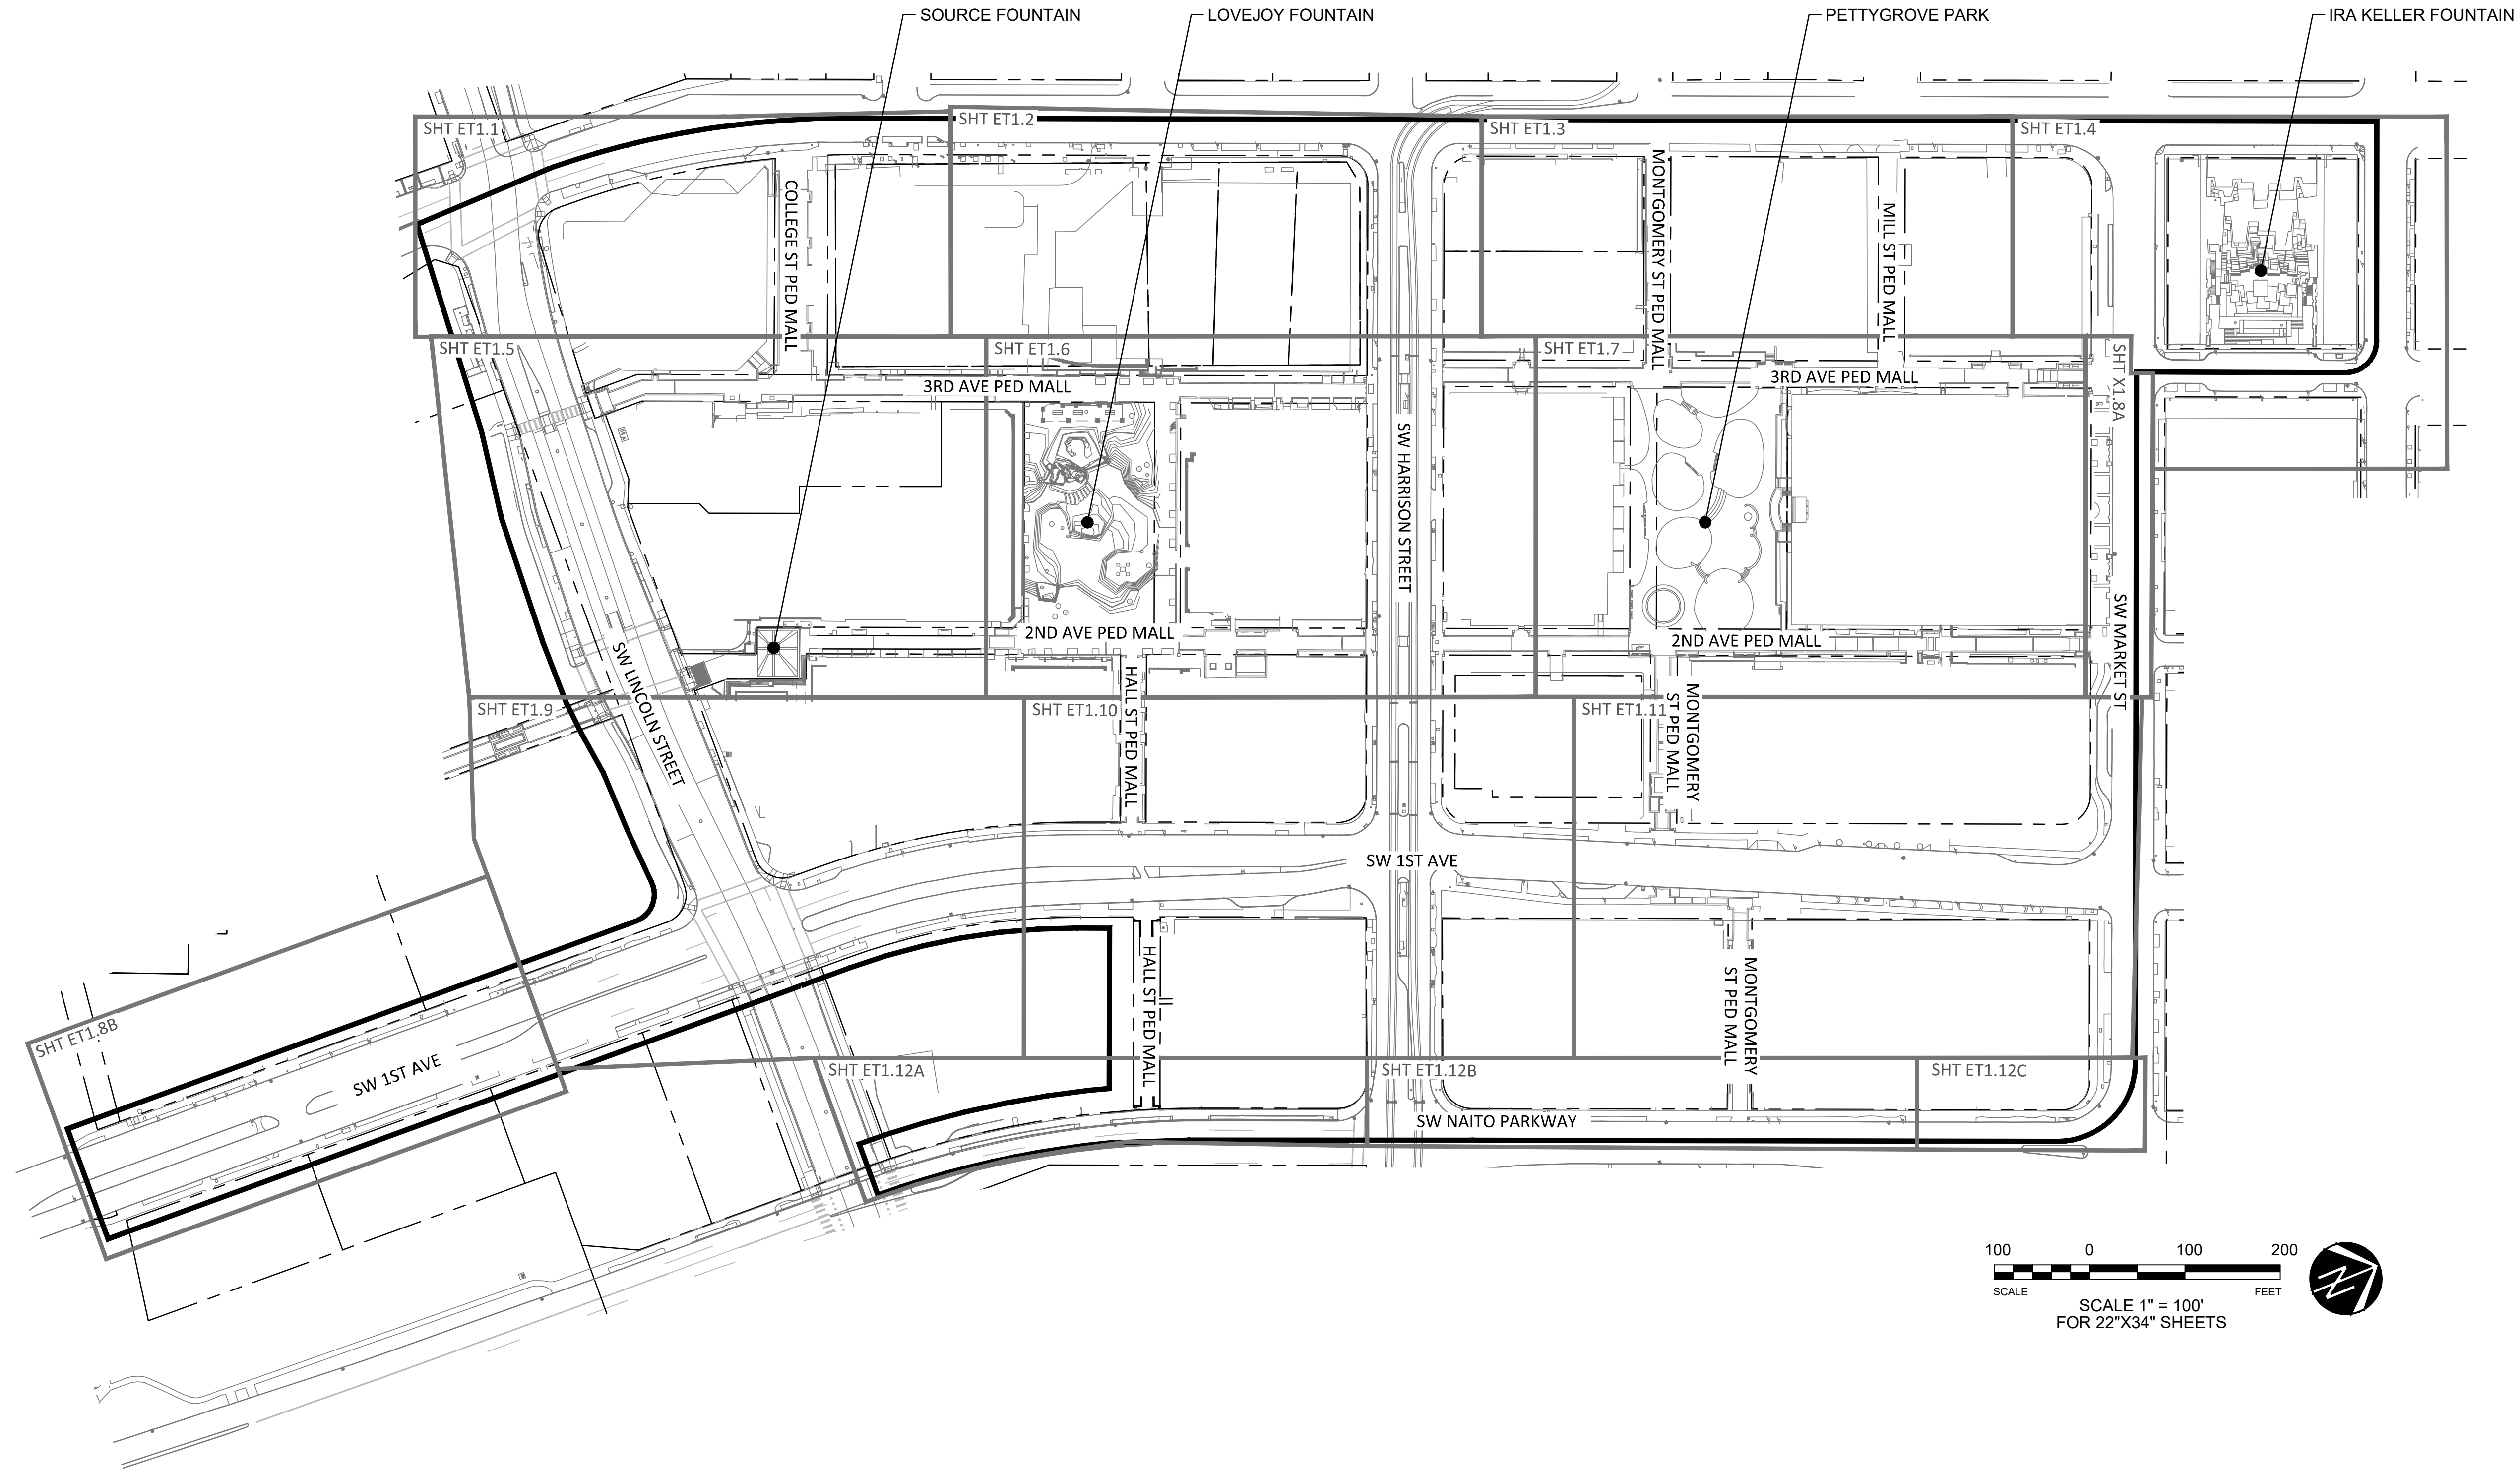

NOTE:  
SCALE INDICATED ON DRAWING  
IS CORRECT IF DRAWING  
BORDER IS 22" x 34".



**Portland Parks and Recreation**  
Halprin Open Space Sequence

Nick Fish, Commissioner - Kia Selley, Interim Director  
SW 1st Avenue and SW Lincoln Street to SW 4th Avenue and SW Clay Street  
Portland, Oregon

PROJECT MANAGER:  
DATE: 12/17/2018 SCALE:  
DRAWN BY: SECTION:

REVISIONS		
DATE	DESCRIPTION	BY



Sheet Title  
**ET1.0**  
EXISTING TREE PLAN  
SHEET INDEX

PLOTTED FROM: \$COMPUTERNAME\$

PLOTTED BY: \$USERNAME\$

PLOTTED ON: \$DATE\$

DRAWING: \$FILE\$

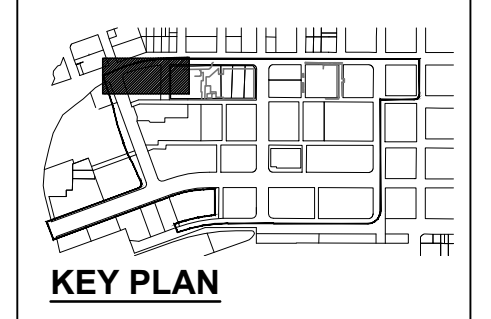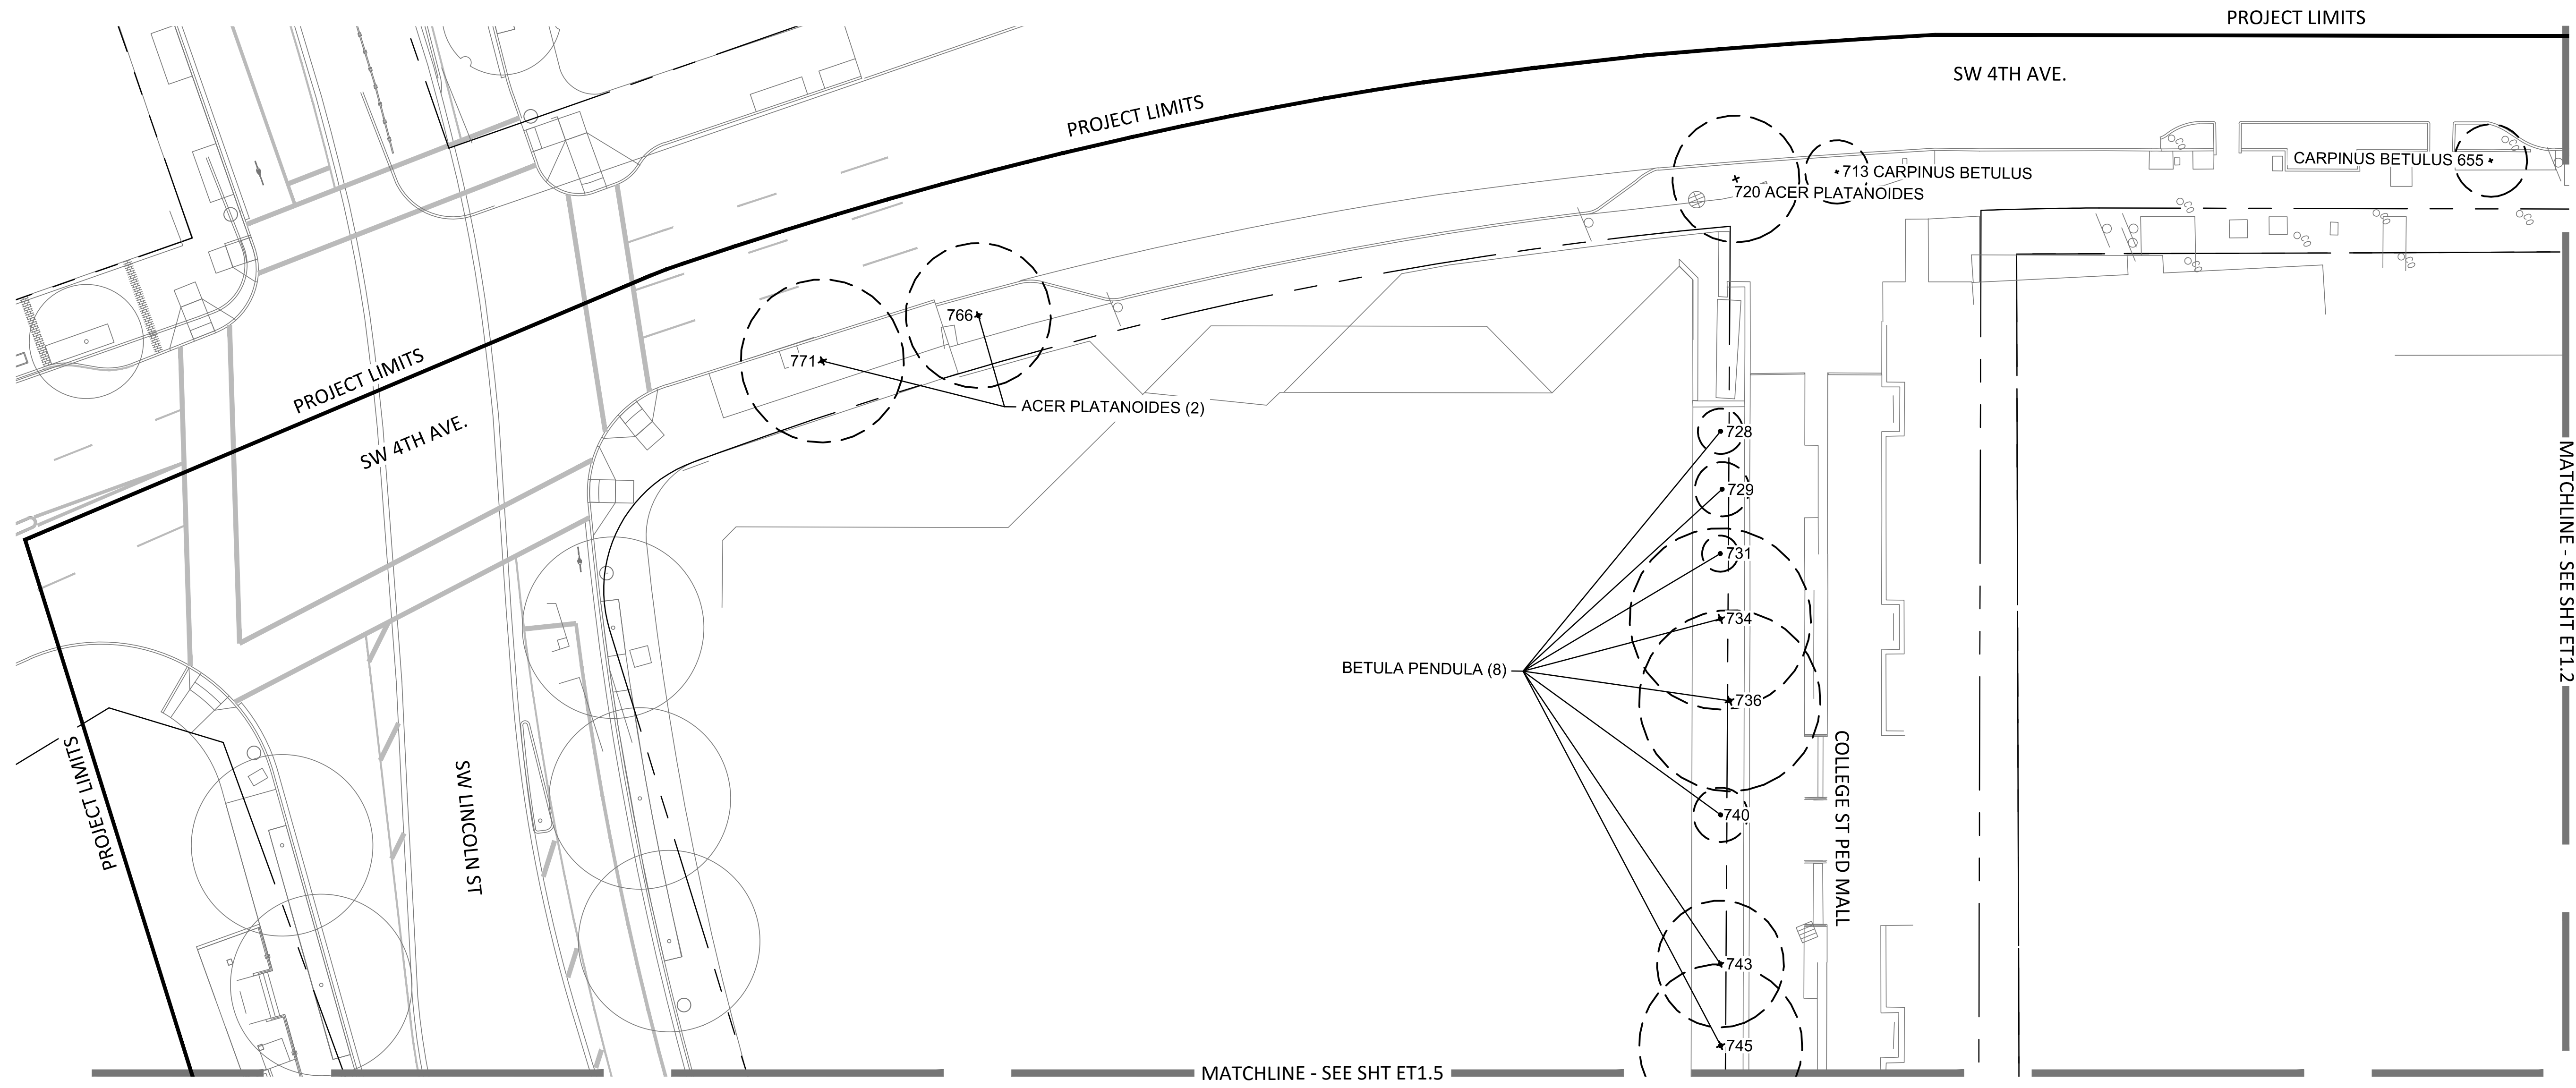


**Portland Parks and Recreation**  
Commissioner - Nick Fish, Interim Director  
Kia Selley, Interim Director

**Halprin Open Space Sequence**  
SW 1st Avenue and SW Lincoln Street to SW 4th Avenue and SW Clay Street  
Portland, Oregon

DATE: 12/17/2018 SCALE: PROJECT MANAGER: DRAWN BY: SECTION:

REVISIONS		
DATE	DESCRIPTION	BY

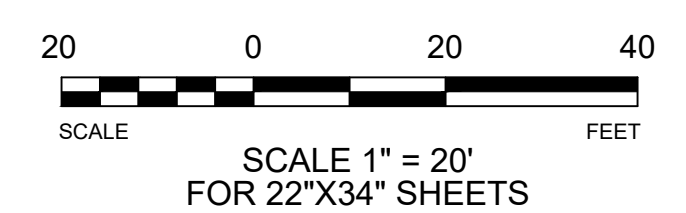

NOTE: SCALE INDICATED ON DRAWING IS CORRECT IF DRAWING BORDER IS 22" X 34".

PLOTTED FROM: \$COMPUTERNAME\$


PLOTTED BY: \$USERNAME\$

PLOTTED ON: \$DATE\$

DRAWING: \$FILE\$

PROJECT LIMITS


SW 4TH AVE.

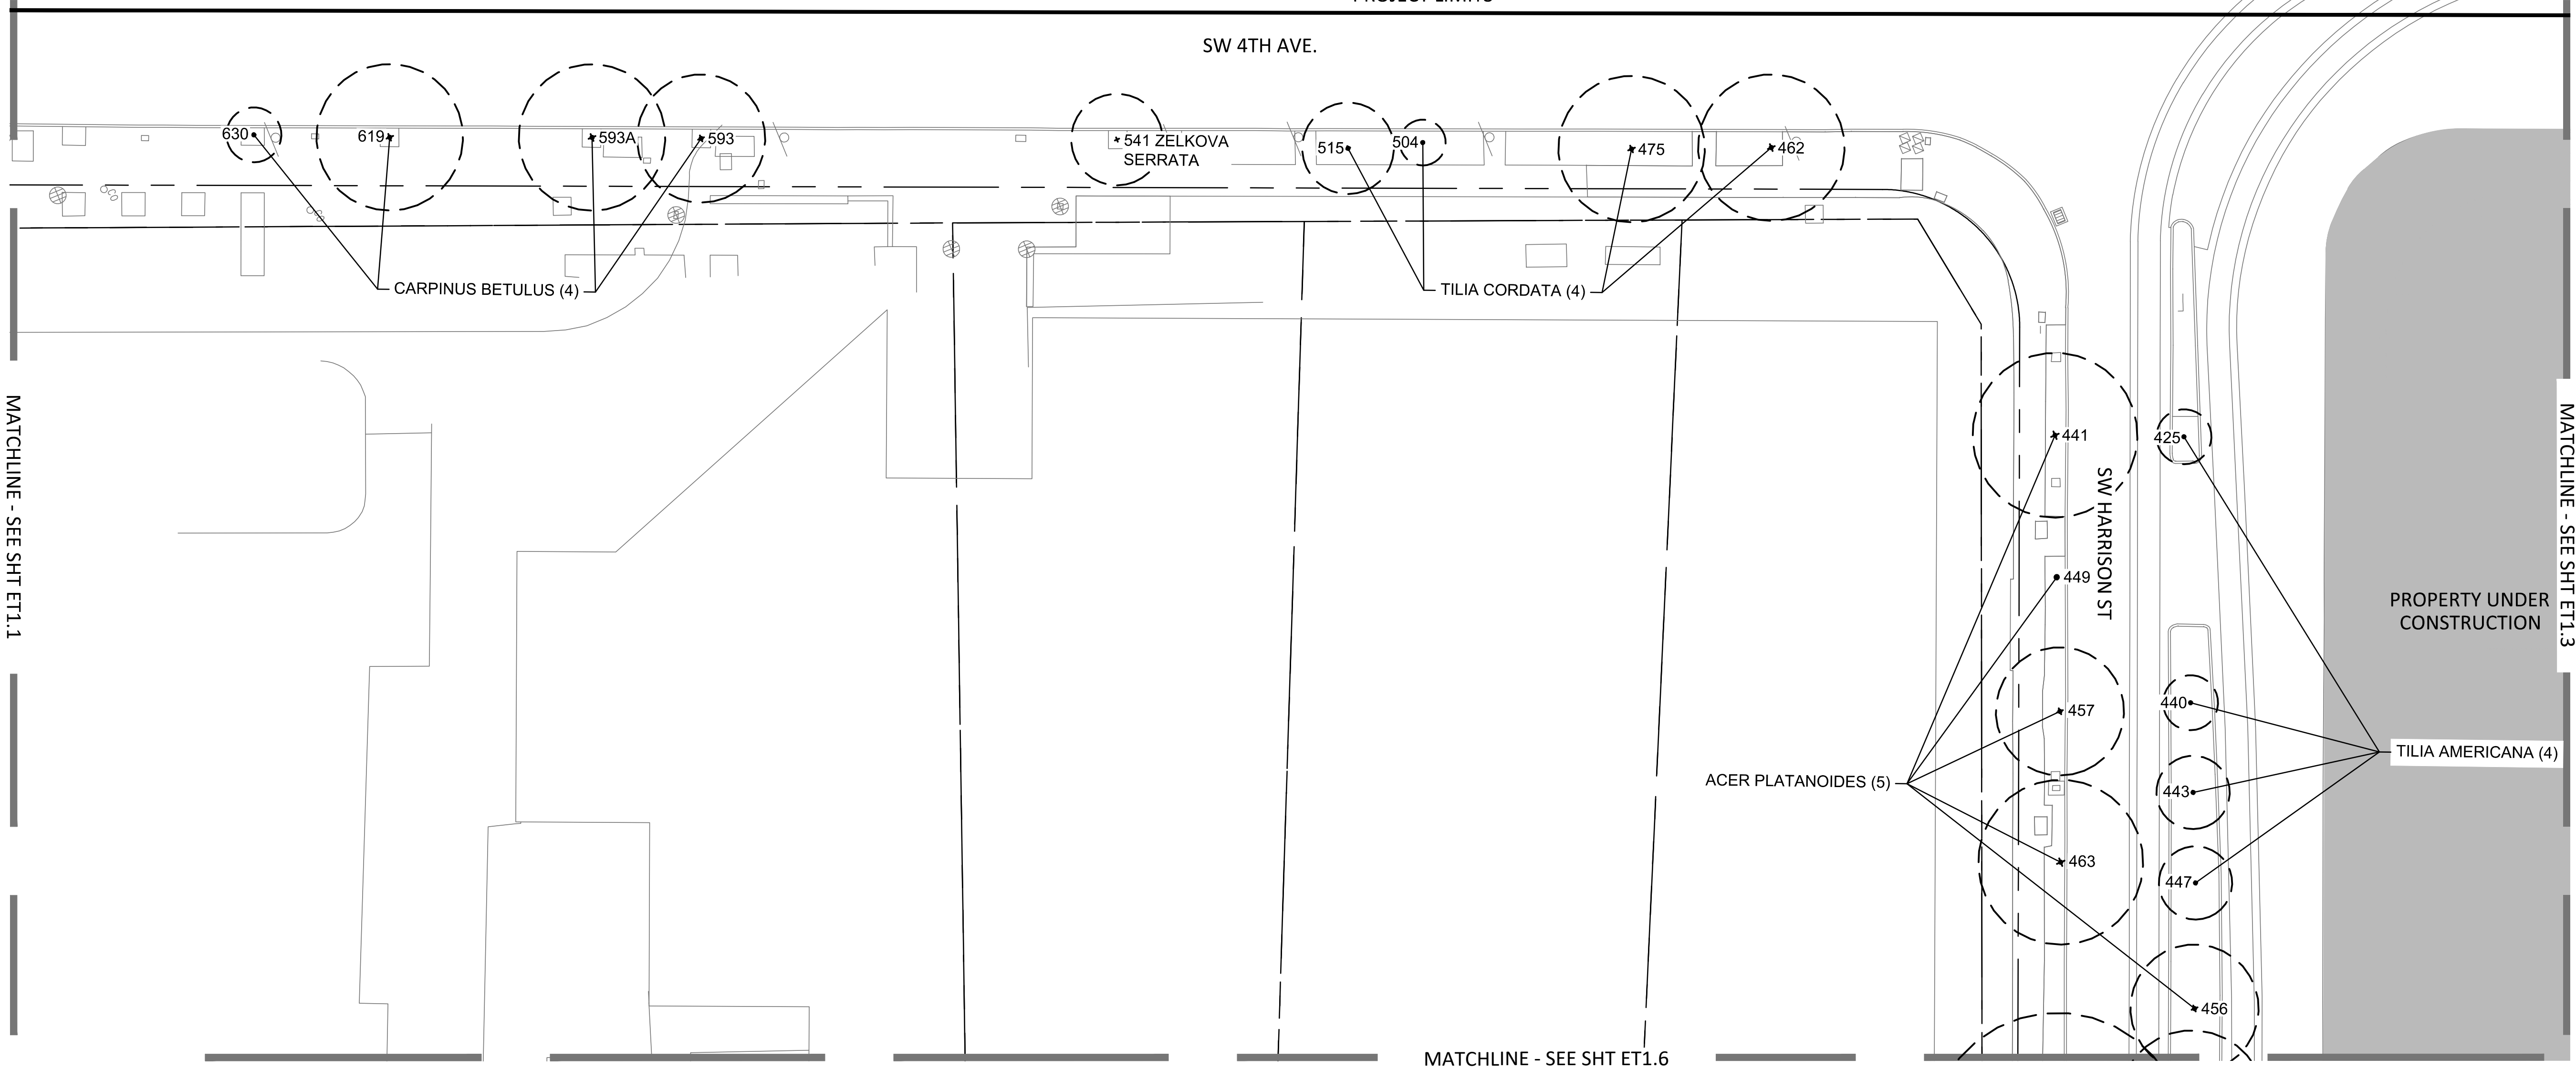

MATCHLINE - SEE SHT ET1.1

MATCHLINE - SEE SHT ET1.6

MATCHLINE - SEE SHT ET1.3

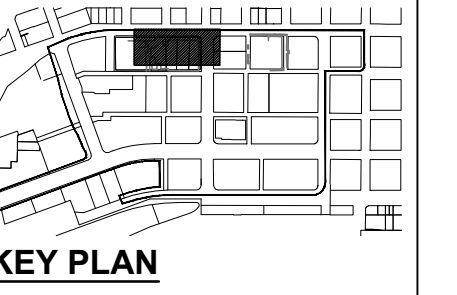


**Portland Parks and Recreation**  
Nick Fish, Commissioner - Kia Selley, Interim Director

**Halprin Open Space Sequence**  
SW 1st Avenue and SW Lincoln Street to SW 4th Avenue and SW Clay Street  
Portland, Oregon

PROJECT MANAGER:  
DRAWN BY:  
DATE: 12/17/2018  
SCALE:  
SECTION:



REVISIONS		
DATE	DESCRIPTION	BY

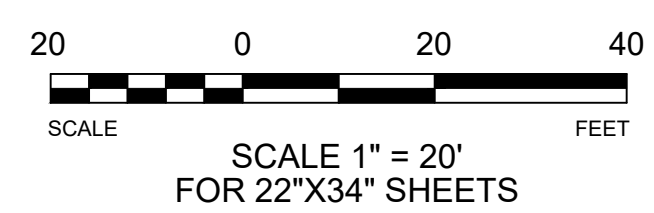

NOTE:  
SCALE INDICATED ON DRAWING  
IS CORRECT IF DRAWING  
BORDER IS 22" x 34".

Sheet Title  
**ET1.2**  
EXISTING TREE PLAN

DRAWING: \$FILE\$ PLOTTED ON: \$DATE\$ PLOTTED BY: \$USER\$ PLOTTED FROM: \$COMPUTERNAME\$

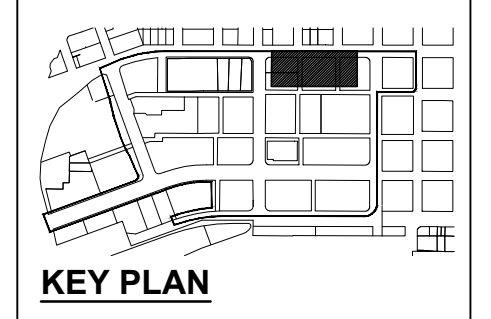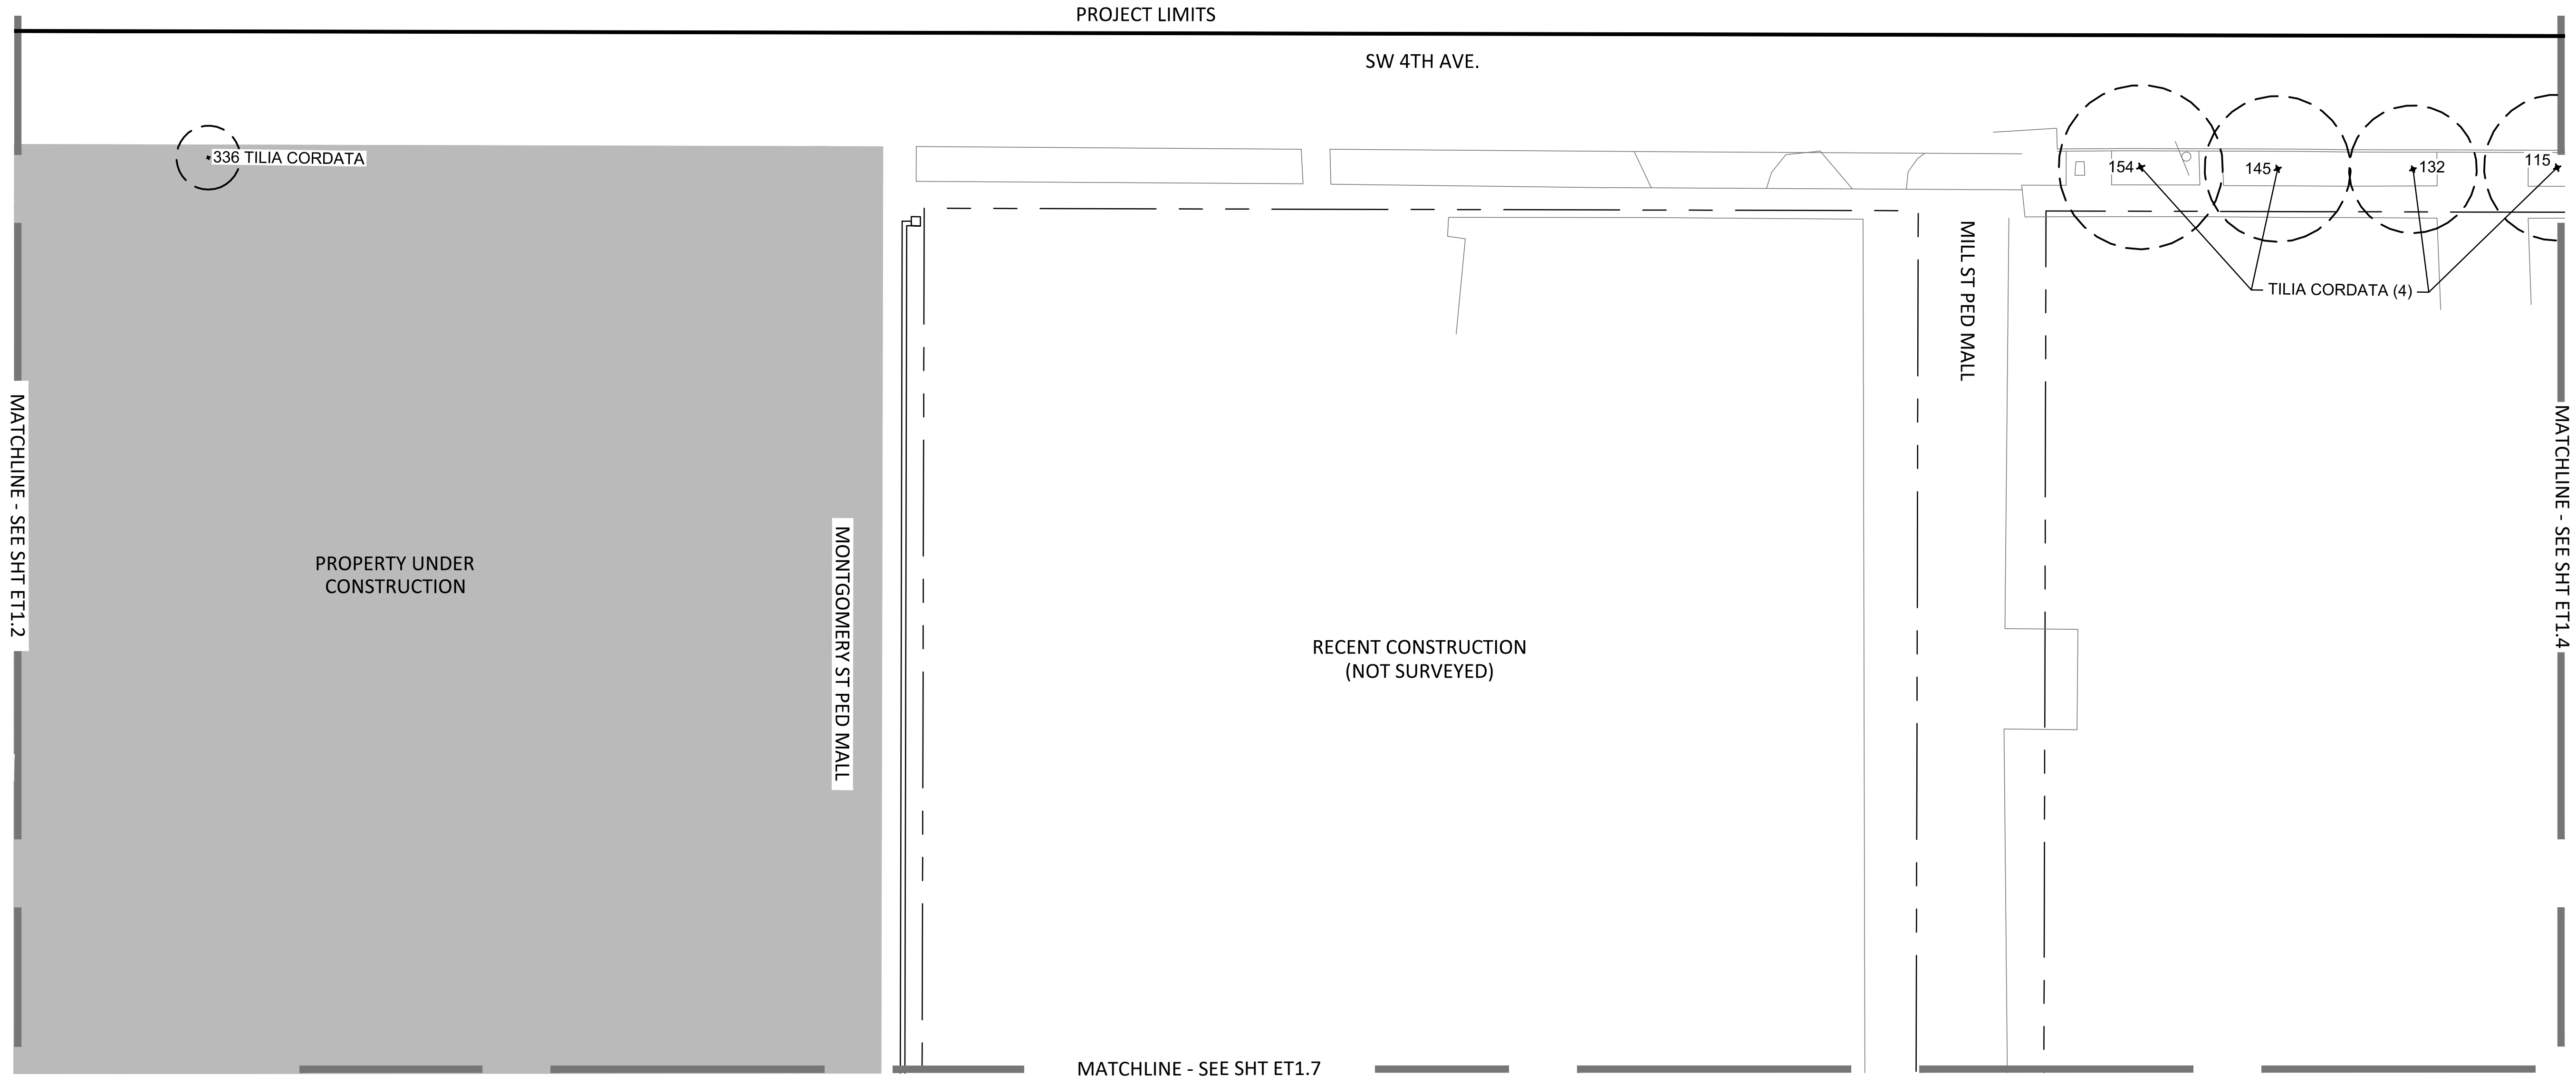

**Portland Parks and Recreation**  
Nick Fish, Commissioner - Kia Selley, Interim Director

**Halprin Open Space Sequence**  
SW 1st Avenue and SW Lincoln Street to SW 4th Avenue and SW Clay Street  
Portland, Oregon

DATE: 12/17/2018 SCALE: PROJECT MANAGER: DRAWN BY: SECTION:

REVISIONS		
DATE	DESCRIPTION	BY




NOTE: SCALE INDICATED ON DRAWING IS CORRECT IF DRAWING BORDER IS 22" X 34".

PLOTTED FROM: \$COMPUTERNAME\$


PLOTTED BY: \$USERNAME\$

PLOTTED ON: \$DATE\$

DRAWING: \$FILE\$

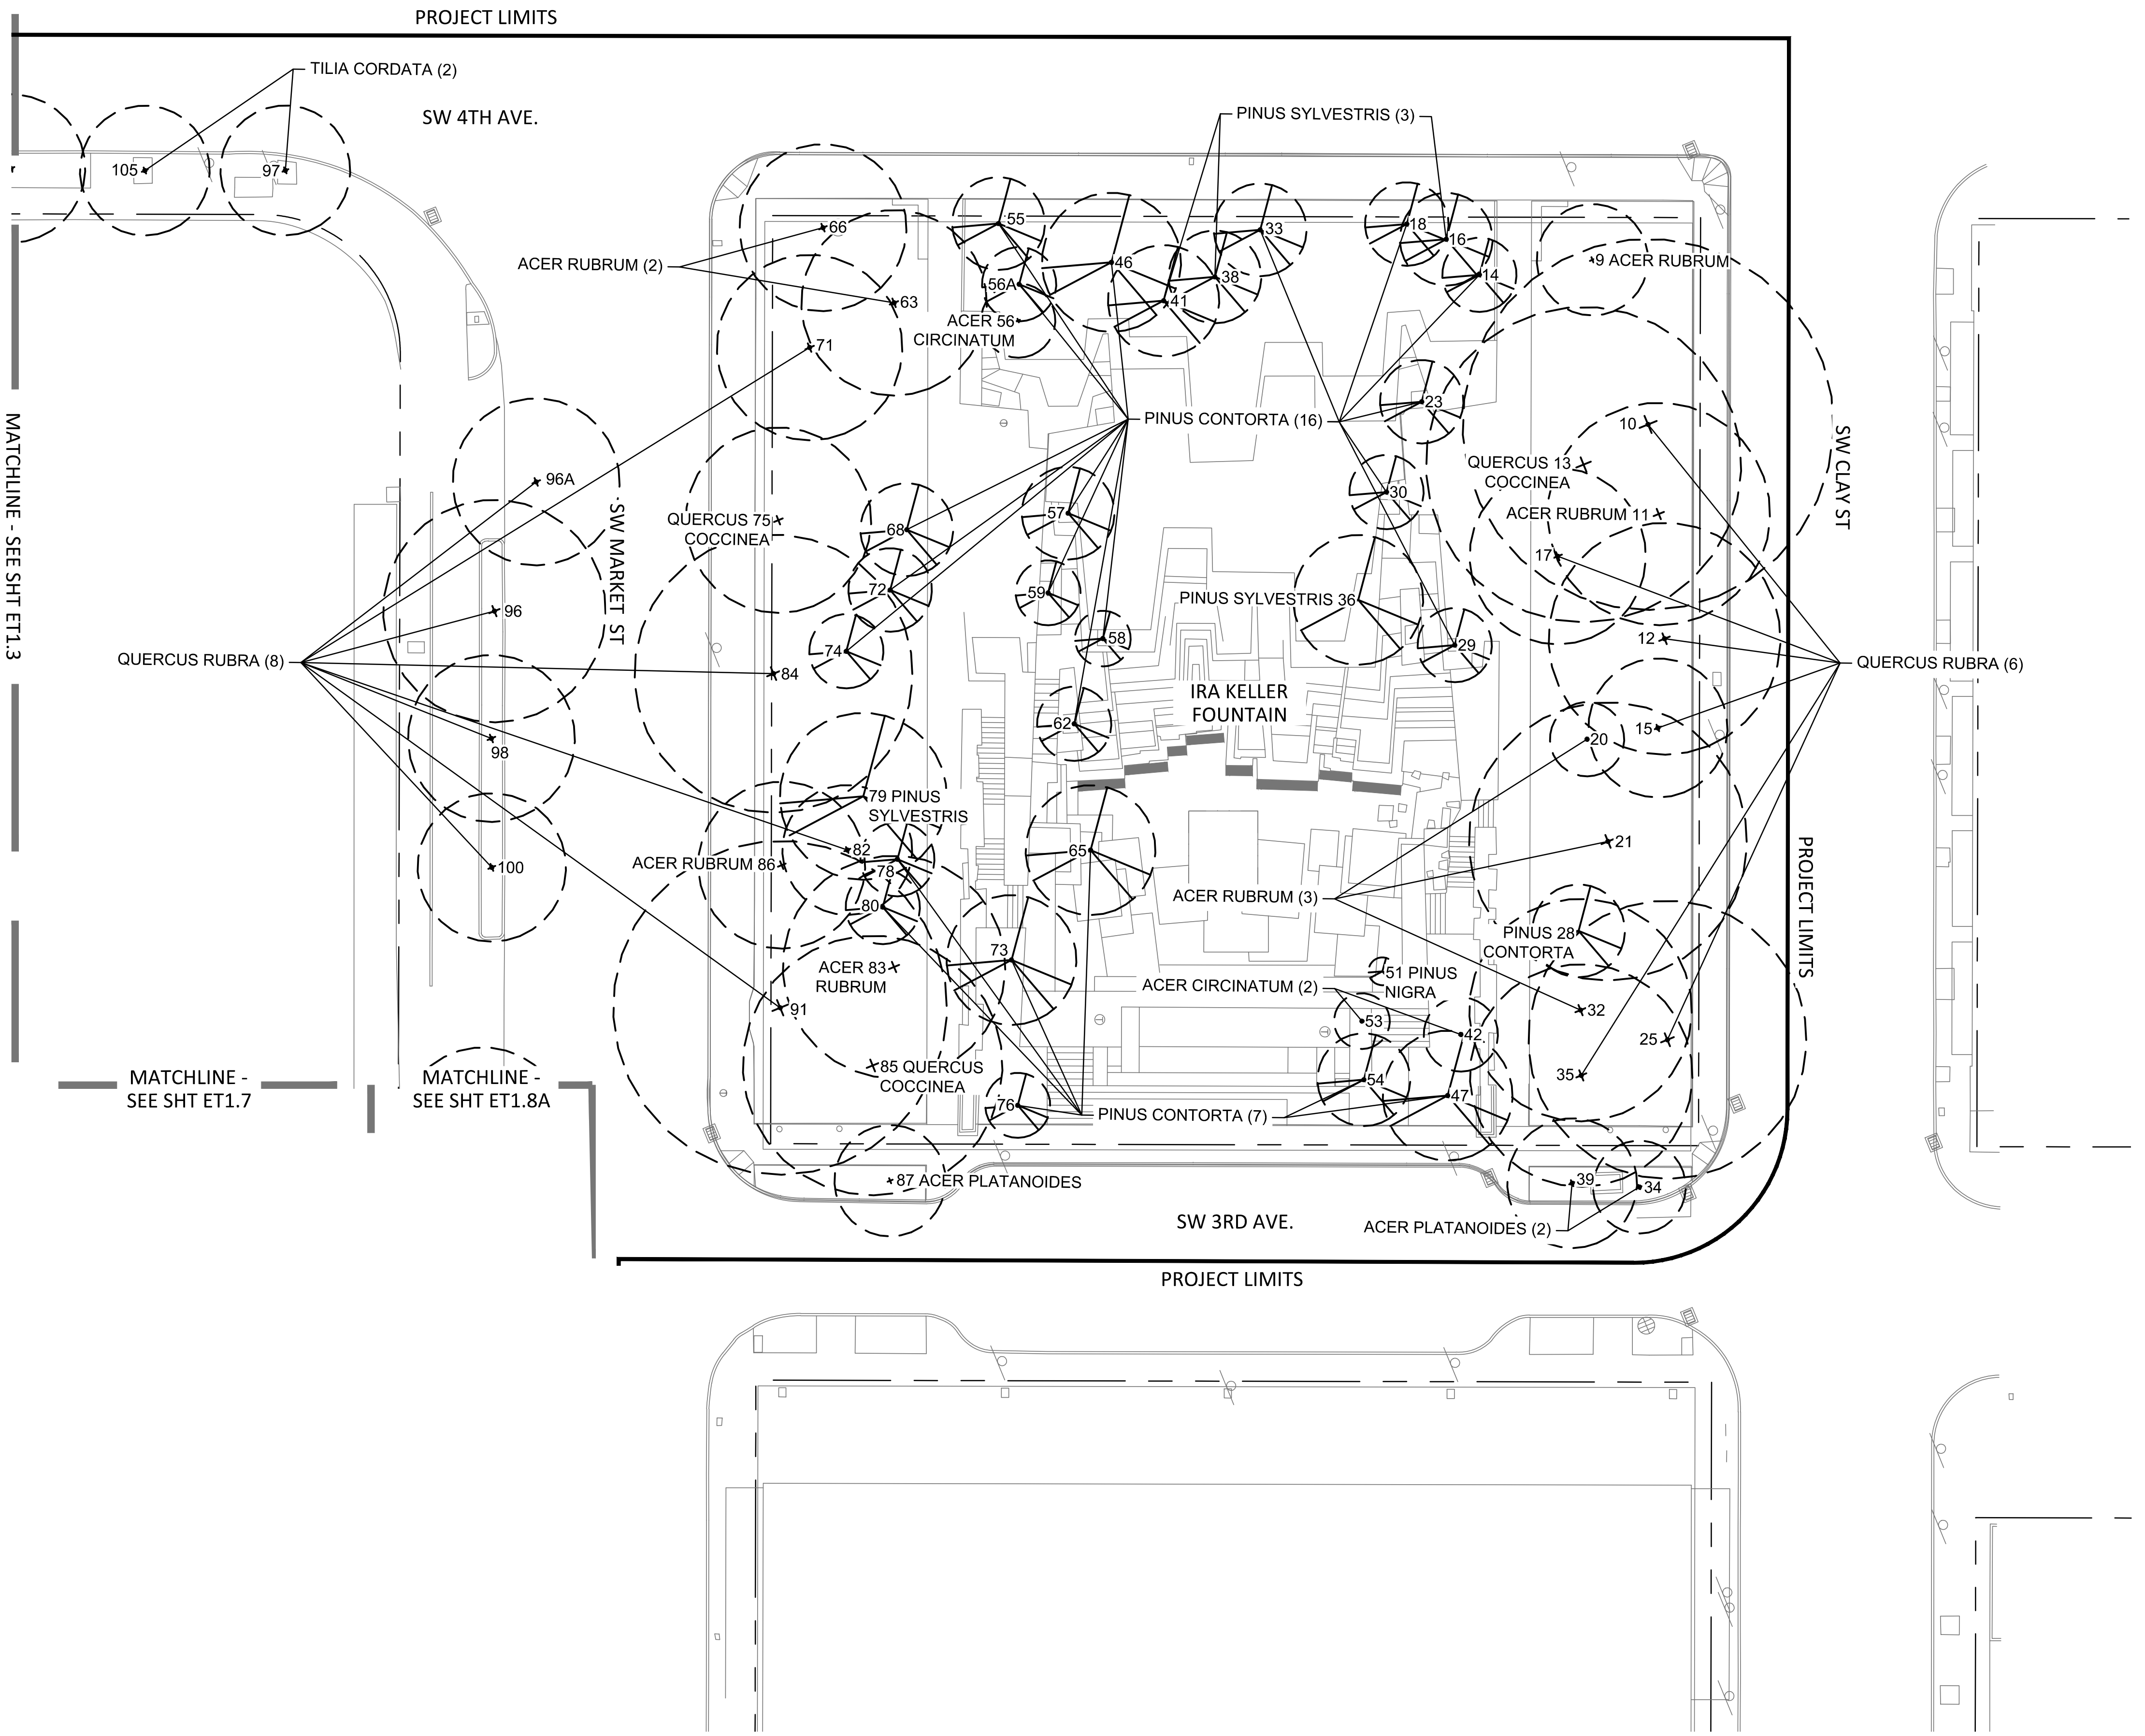

NOTE:  
SCALE INDICATED ON DRAWING  
IS CORRECT IF DRAWING  
BORDER IS 22" X 34".

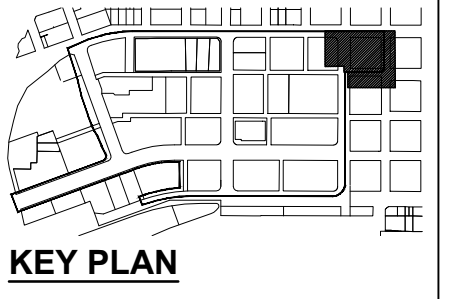

**Portland Parks and Recreation**  
Nick Fish, Commissioner - Kia Selley, Interim Director

**Halprin Open Space Sequence**  
SW 1st Avenue and SW Lincoln Street to SW 4th Avenue and SW Clay Street  
Portland, Oregon

DATE: 12/17/2018 SCALE: SECTION:  
DRAWN BY: PROJECT MANAGER:

REVISIONS		
DATE	DESCRIPTION	BY


PLOTTED FROM: \$COMPUTERNAME\$

PLOTTED BY: \$USERNAME\$

PLOTTED ON: \$DATE\$


DRAWING: \$FILE\$

MATCHLINE - SEE SHT ET1.1

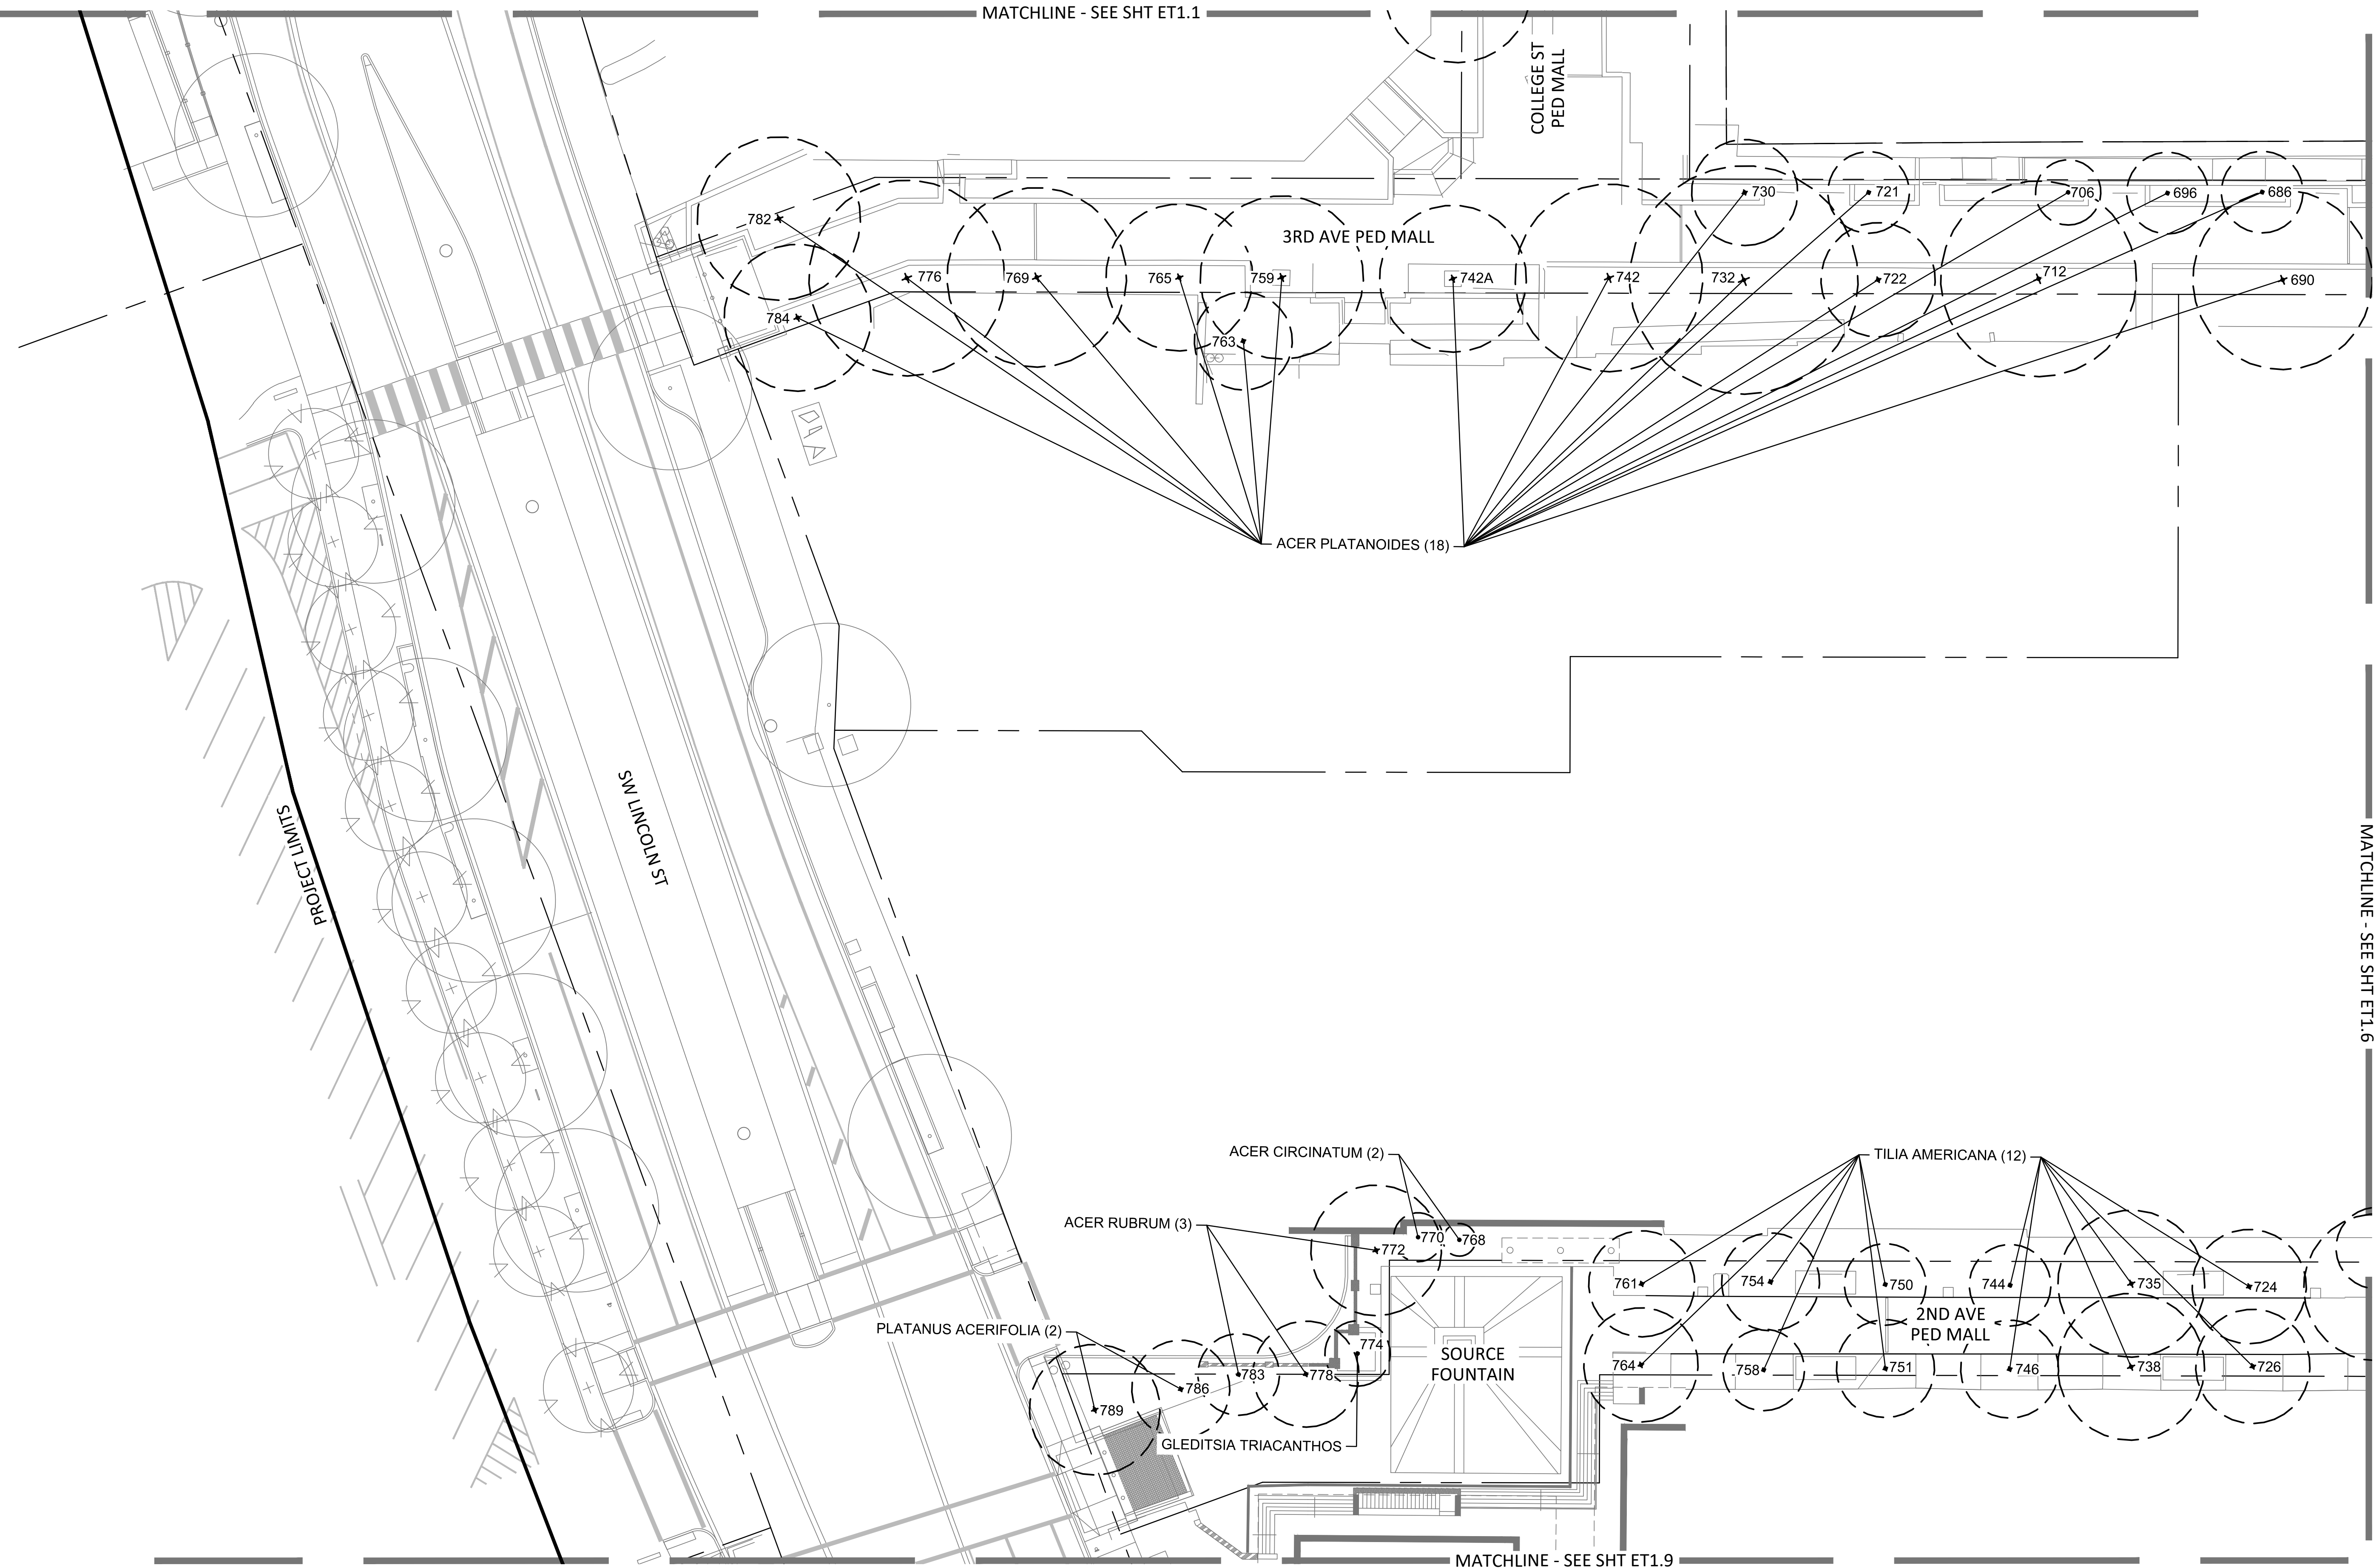


MATCHLINE - SEE SHT ET1.6

MATCHLINE - SEE SHT ET1.9

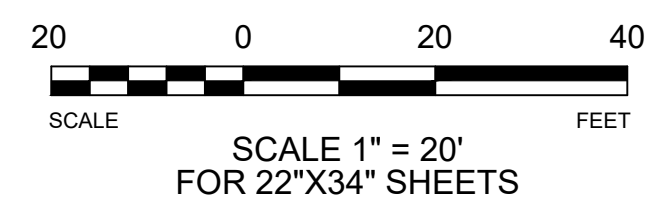

NOTE:  
SCALE INDICATED ON DRAWING  
IS CORRECT IF DRAWING  
BORDER IS 22" x 34".

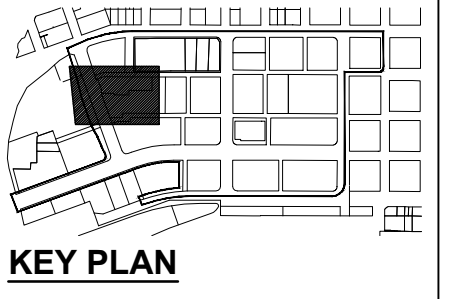


**Portland Parks and Recreation**  
Commissioner - Kia Selley, Interim Director

**Halprin Open Space Sequence**  
SW 1st Avenue and SW Lincoln Street to SW 4th Avenue and SW Clay Street

Portland, Oregon

PROJECT MANAGER:  
DRAWN BY:  
SECTION:  
DATE: 12/17/2018  
SCALE:

REVISIONS		
DATE	DESCRIPTION	BY


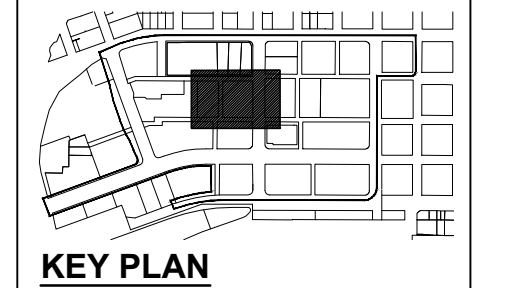


Portland Parks and Recreation  
Commissioner - Kia Selley, Interim Director

# Halprin Open Space Sequence

SW 1st Avenue and SW Lincoln Street to SW 4th Avenue and SW Clay Street  
Portland, Oregon

REVISIONS		
DATE	DESCRIPTION	BY

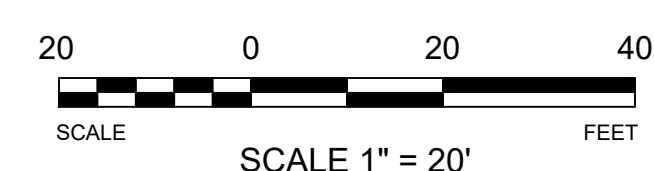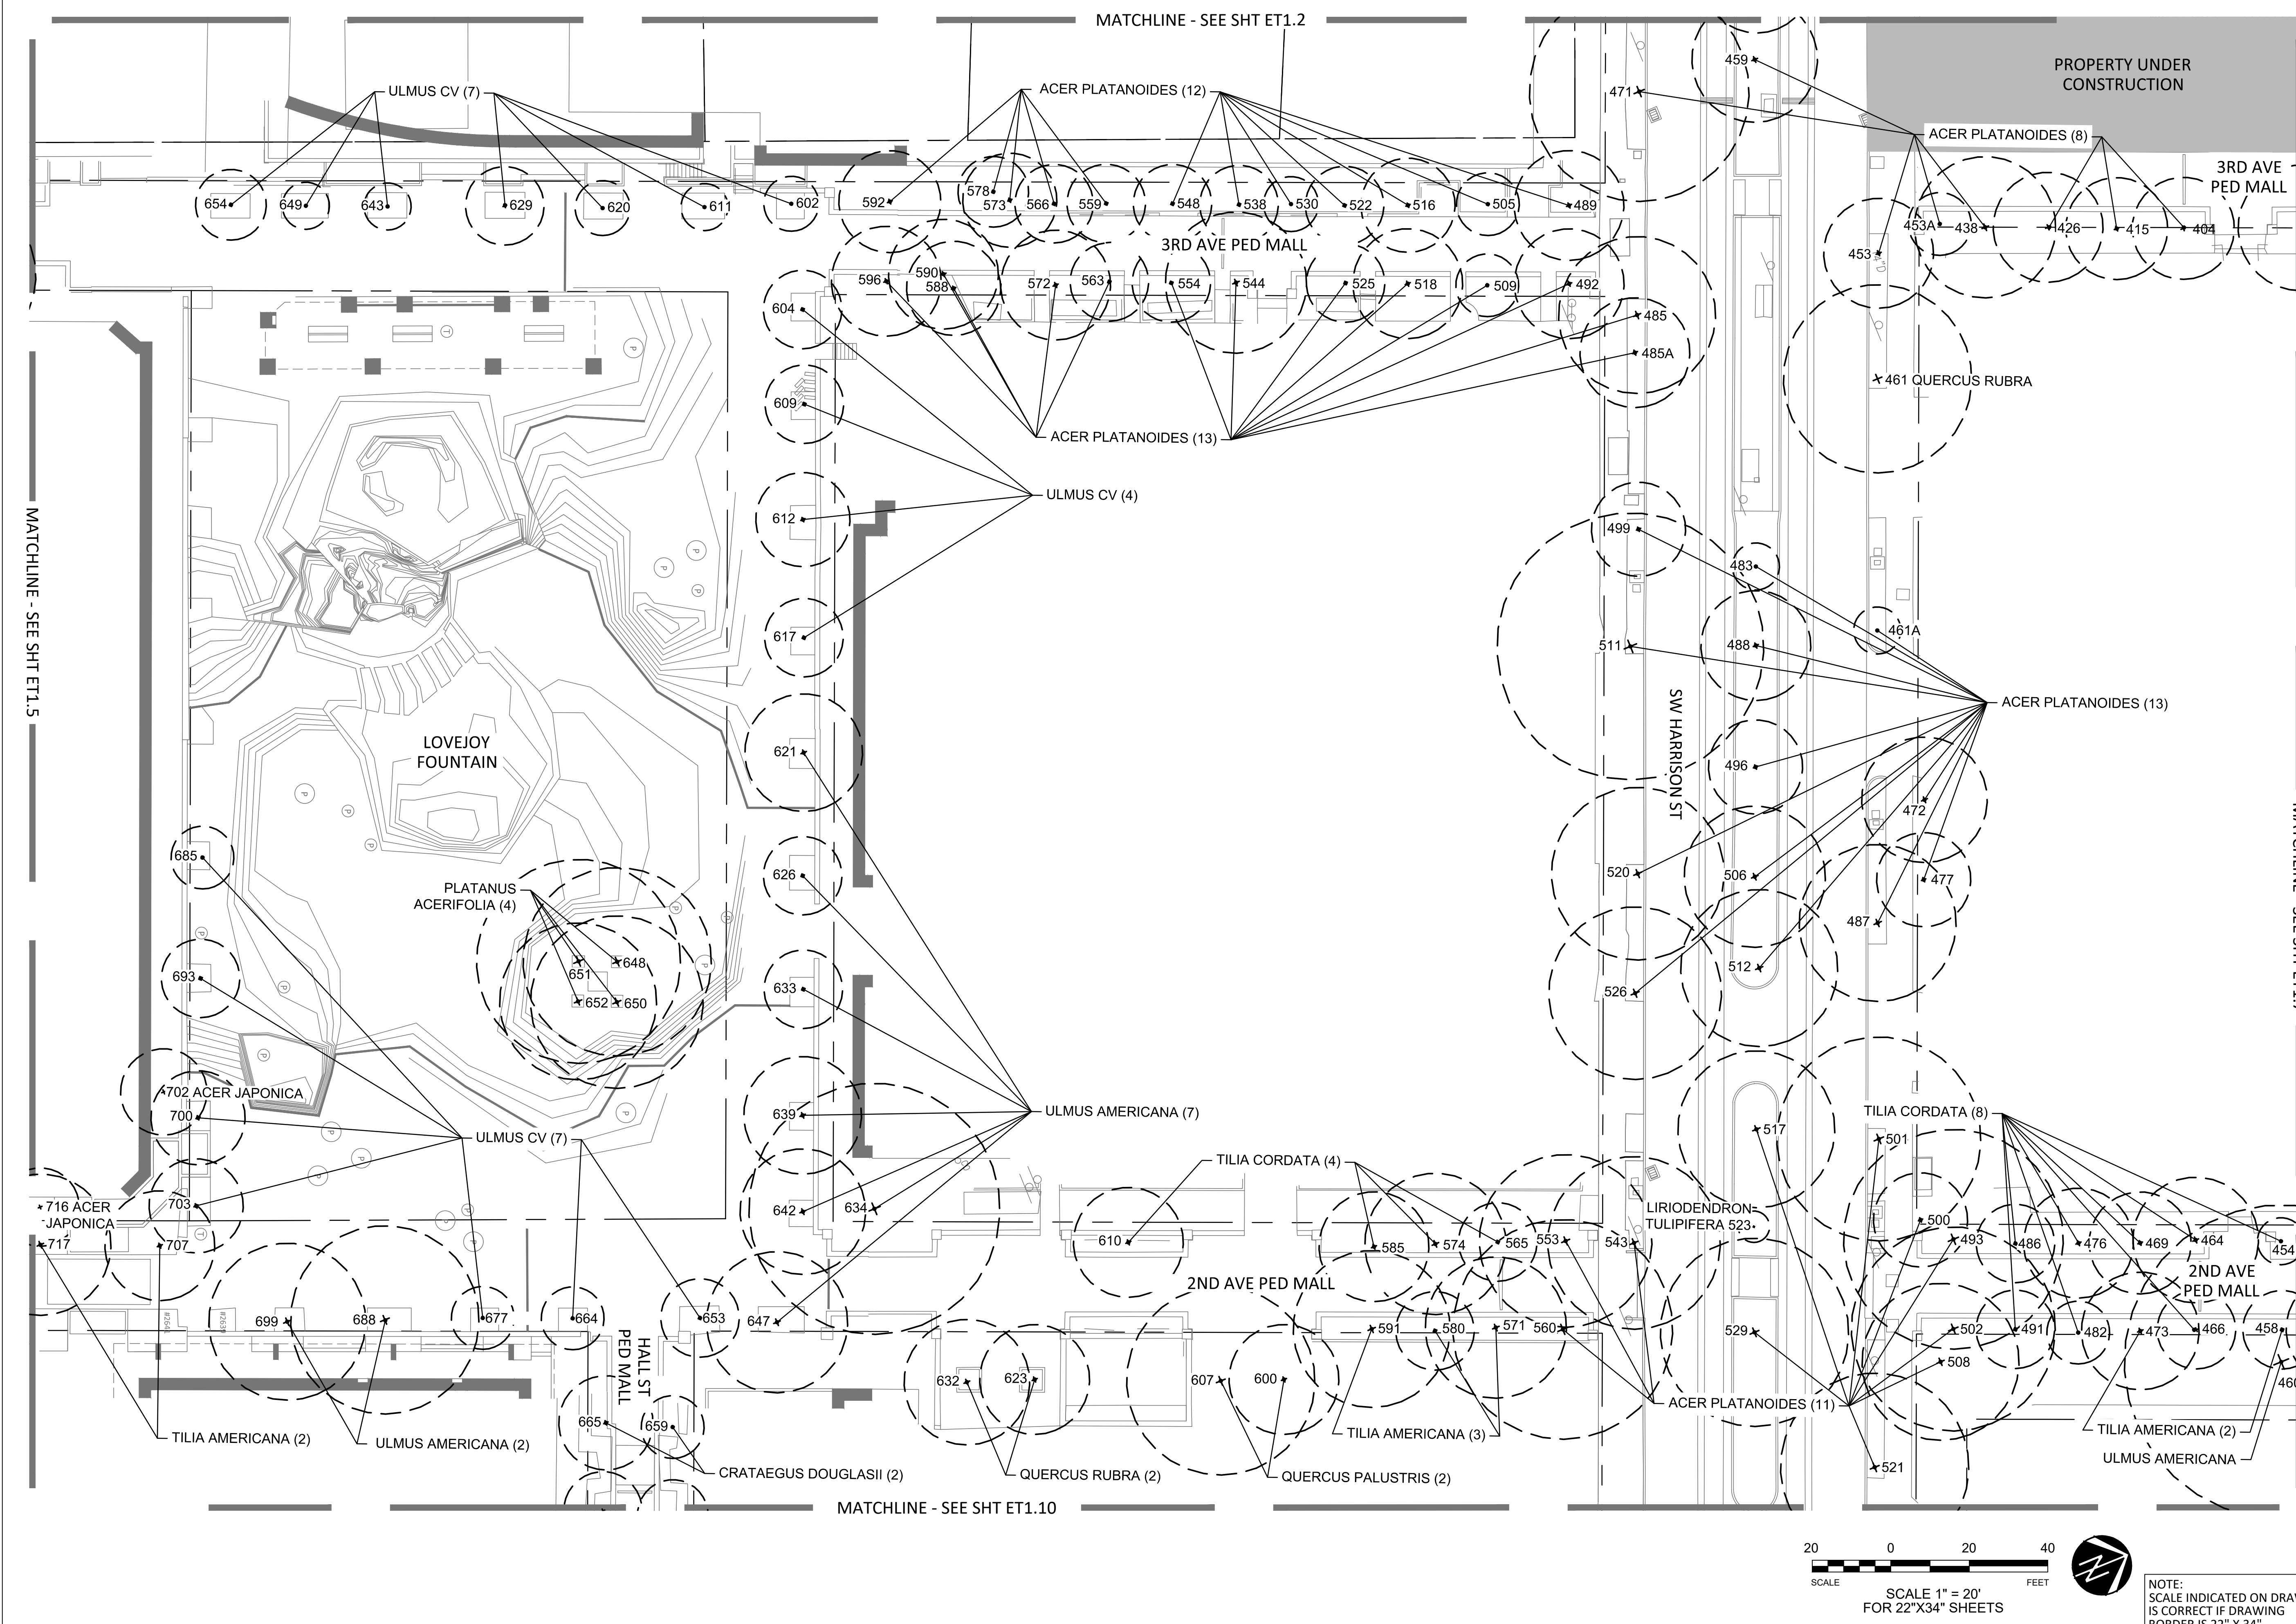

NOTE:  
SCALE INDICATED ON DRAWING  
IS CORRECT IF DRAWING  
BORDER IS 22" X 34".

PLOTTED ON: \$DATE\$  
PLOTTED BY: \$USERNAME\$  
DRAWING: \$FILE\$

MATCHLINE - SEE SHT ET1.5



MATCHLINE - SEE SHT ET1.2

MATCHLINE - SEE SHT ET1.7

MATCHLINE - SEE SHT ET1.10

SECTION:  
DRAWN BY:  
DATE: 12/17/2018  
SCALE:

DRAWING: \$FILES\$ PLOTTED ON: \$DATE\$ PLOTTED BY: \$USERNAME\$ PLOTTED FROM: \$COMPUTERNAME\$

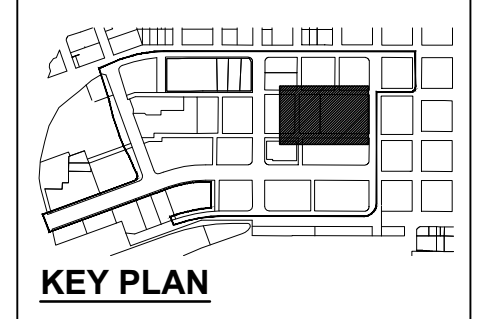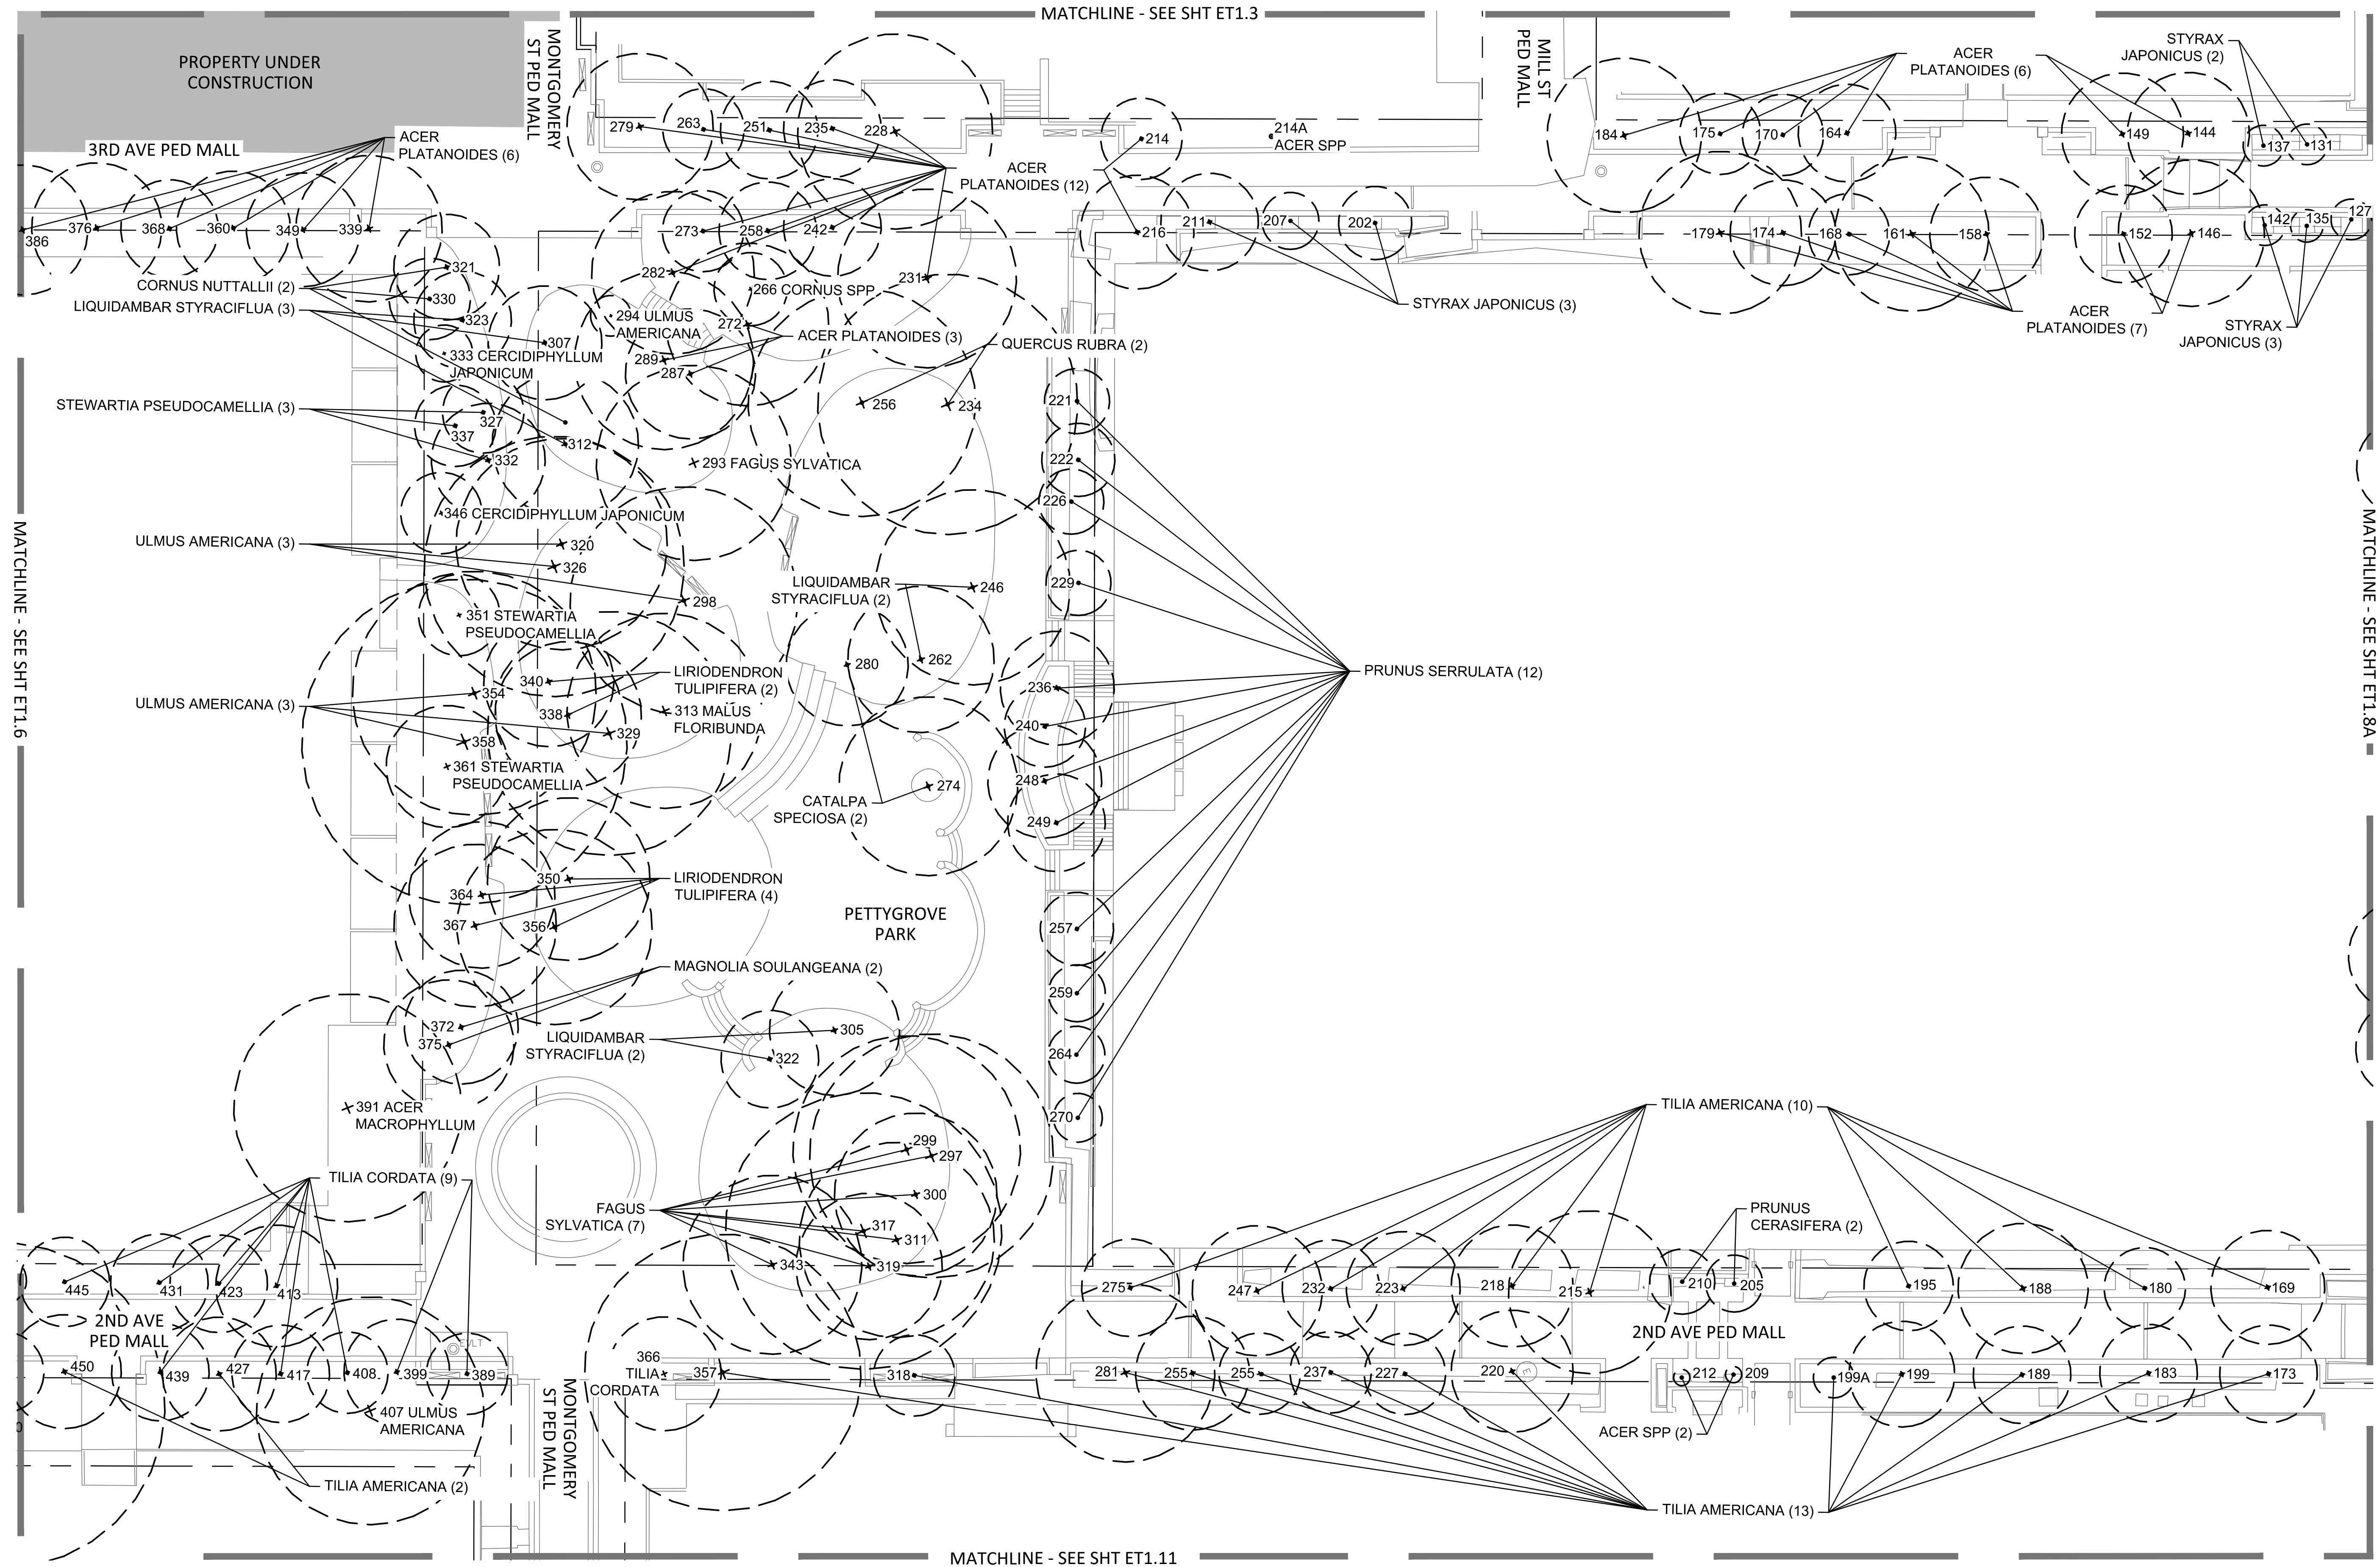


SECTION:  
DRAWN BY:  
PROJECT MANAGER:  
DATE: 12/17/2018

**Portland Parks and Recreation**  
Halprin Open Space Sequence  
SW 1st Avenue and SW Lincoln Street to SW 4th Avenue and SW Clay Street  
Portland, Oregon

REVISIONS

DATE	DESCRIPTION	BY

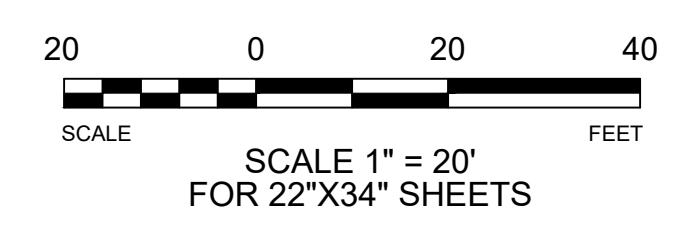

NOTE: SCALE INDICATED ON DRAWING IS CORRECT IF DRAWING BORDER IS 22" X 34".




PLOTTED FROM: \$COMPUTERNAME\$


PLOTTED BY: \$USERNAME\$

PLOTTED ON: \$DATE\$

DRAWING: \$FILE\$

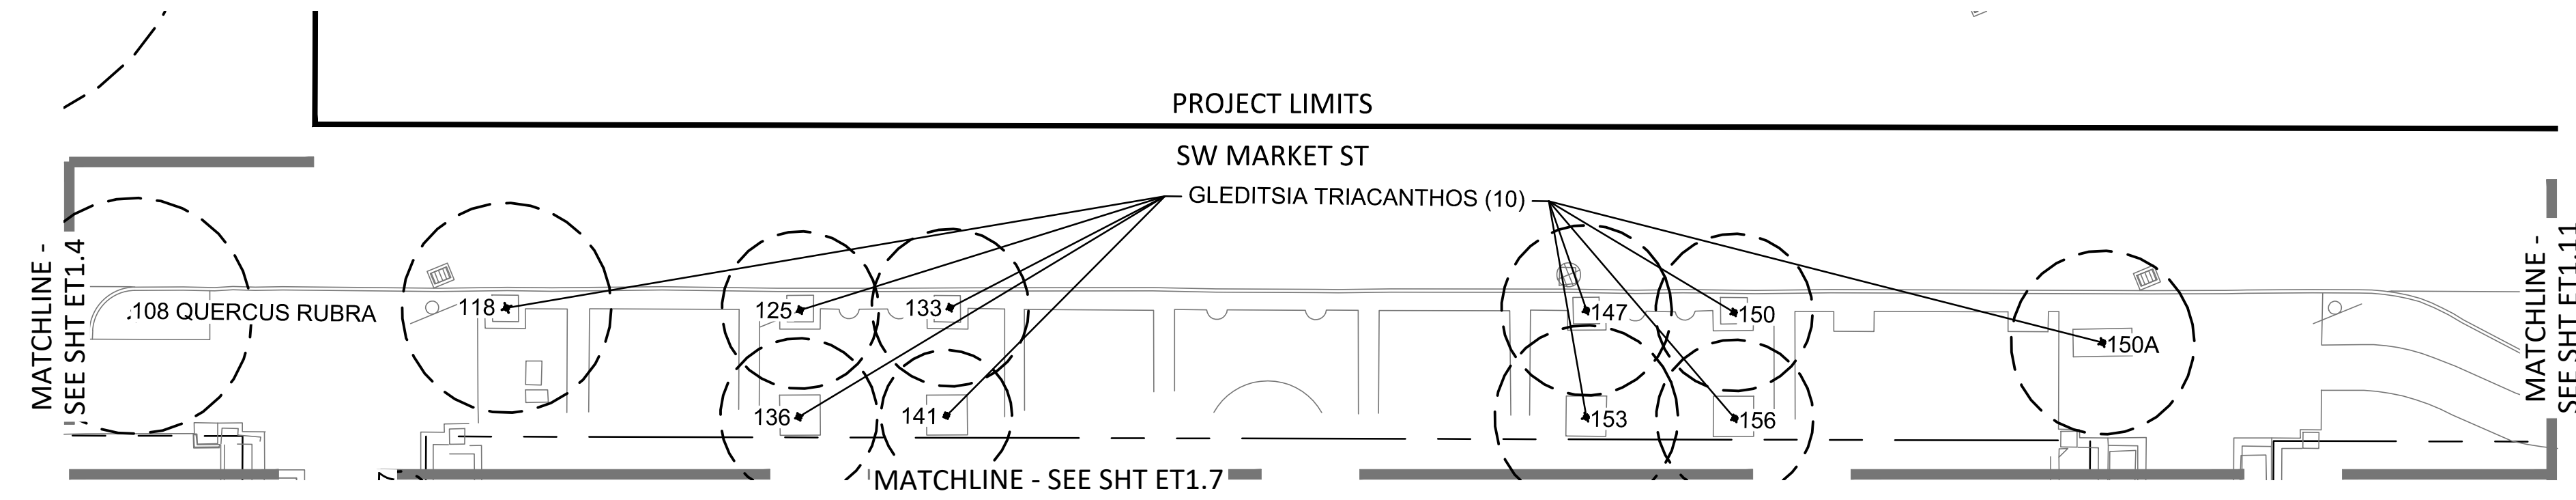

ET1.8A

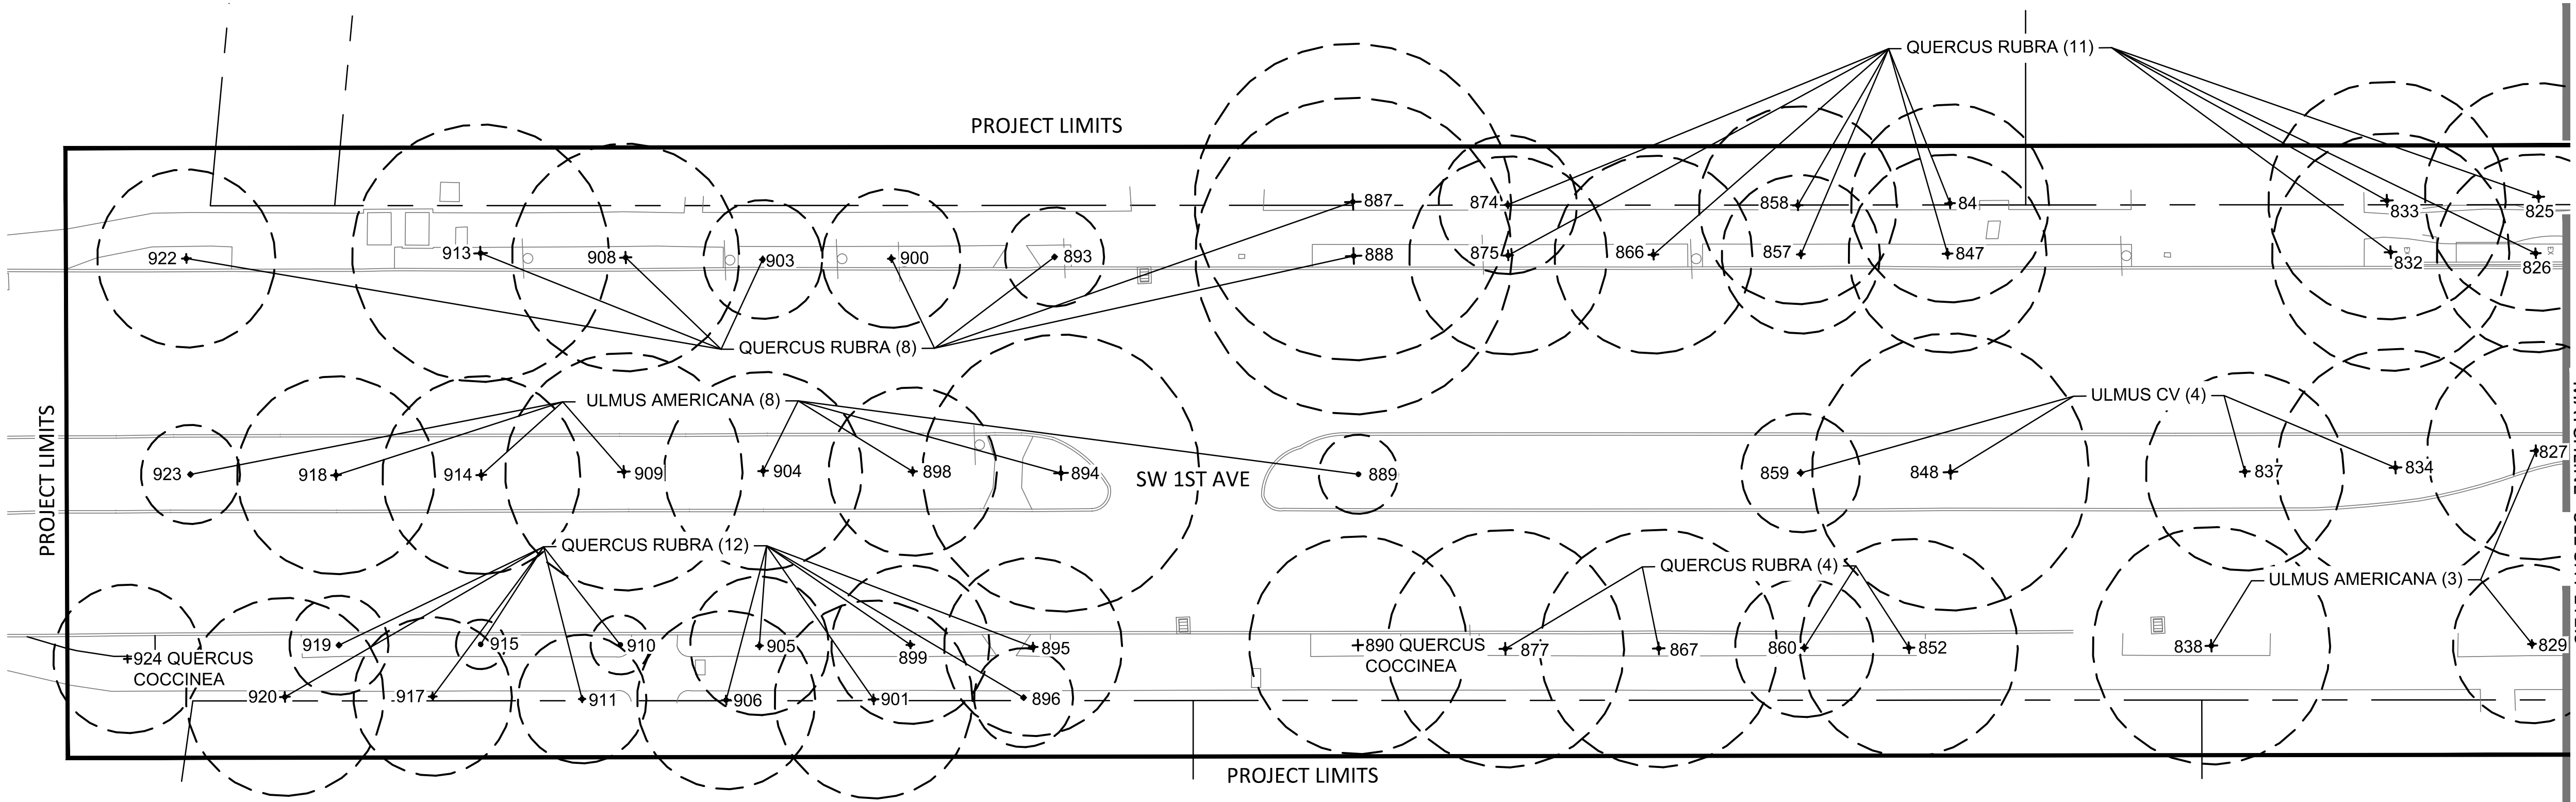

ET1.8B



**Portland Parks and Recreation**  
Commissioner - Kia Selley, Interim Director

**Halprin Open Space Sequence**  
SW 1st Avenue and SW Lincoln Street to SW 4th Avenue and SW Clay Street

Portland, Oregon

DATE: 12/17/2018

SCALE:

DRAWN BY:

SECTION:

PROJECT MANAGER:

REVISIONS		
DATE	DESCRIPTION	BY


NOTE:  
SCALE INDICATED ON DRAWING IS CORRECT IF DRAWING BORDER IS 22" X 34".

PLOTTED FROM: \$COMPUTERNAME\$

PLOTTED BY: \$USERNAME\$

PLOTTED ON: \$DATE\$

DRAWING: \$FILE\$

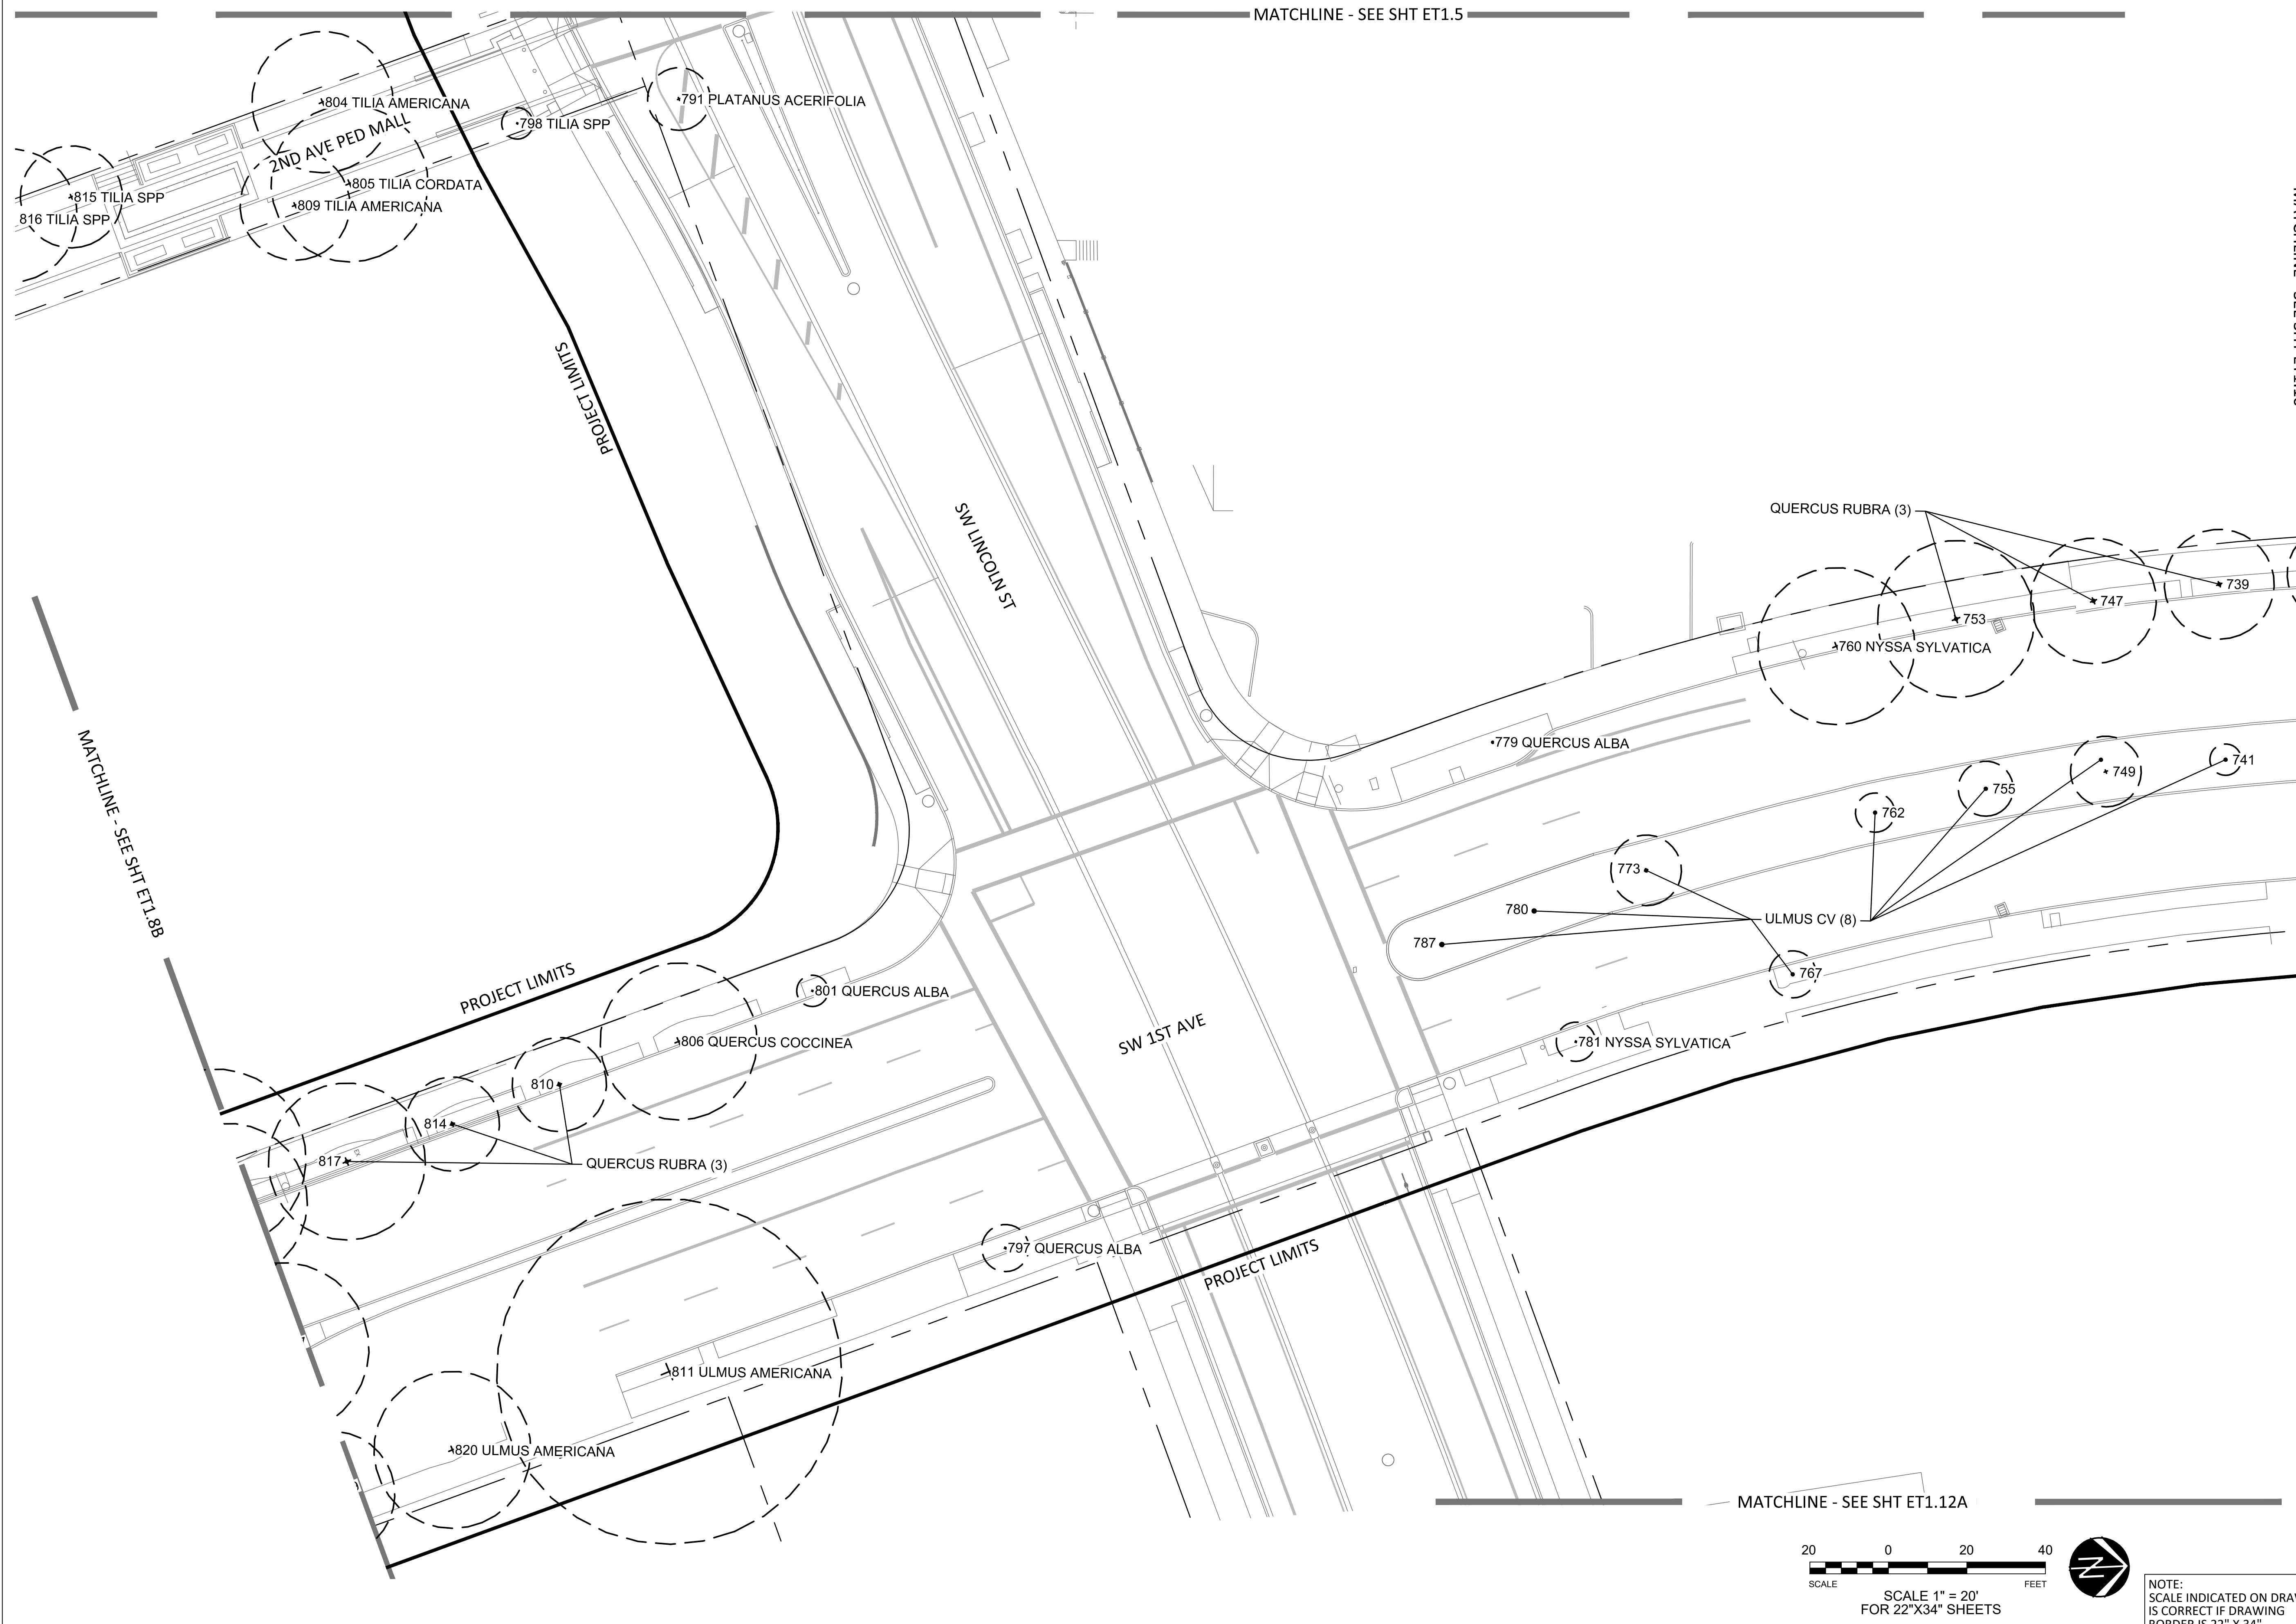


MATCHLINE - SEE SHT ET1.5

MATCHLINE - SEE SHT ET1.8B

MATCHLINE - SEE SHT ET1.10

MATCHLINE - SEE SHT ET1.12A

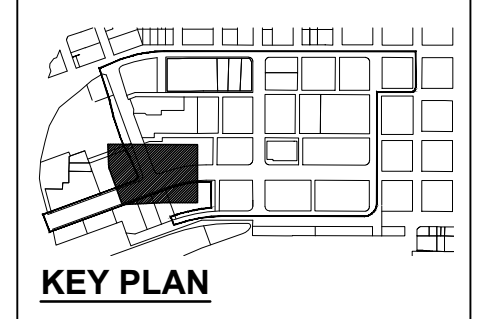


**Portland Parks and Recreation**  
 Commissioner - Nick Fish, Interim Director  
 Commissioner - Kia Selley, Interim Director

**Halprin Open Space Sequence**  
 SW 1st Avenue and SW Lincoln Street to SW 4th Avenue and SW Clay Street  
 Portland, Oregon

DATE: 12/17/2018 SCALE: SECTION:  
 DRAWN BY: PROJECT MANAGER:

REVISIONS		
DATE	DESCRIPTION	BY

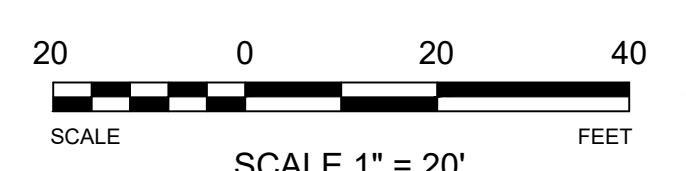

NOTE:  
SCALE INDICATED ON DRAWING  
IS CORRECT IF DRAWING  
BORDER IS 22" X 34".



Sheet Title  
**ET1.9**  
 EXISTING TREE PLAN

PLOTTED FROM: \$COMPUTERNAME\$

PLOTTED BY: \$USERNAME\$

PLOTTED ON: \$DATE\$

DRAWING: \$FILES\$

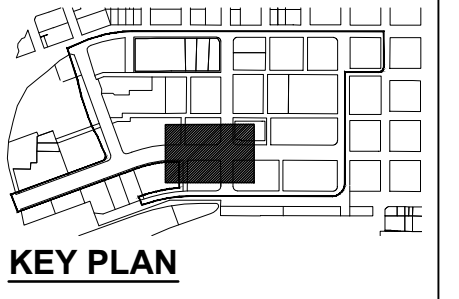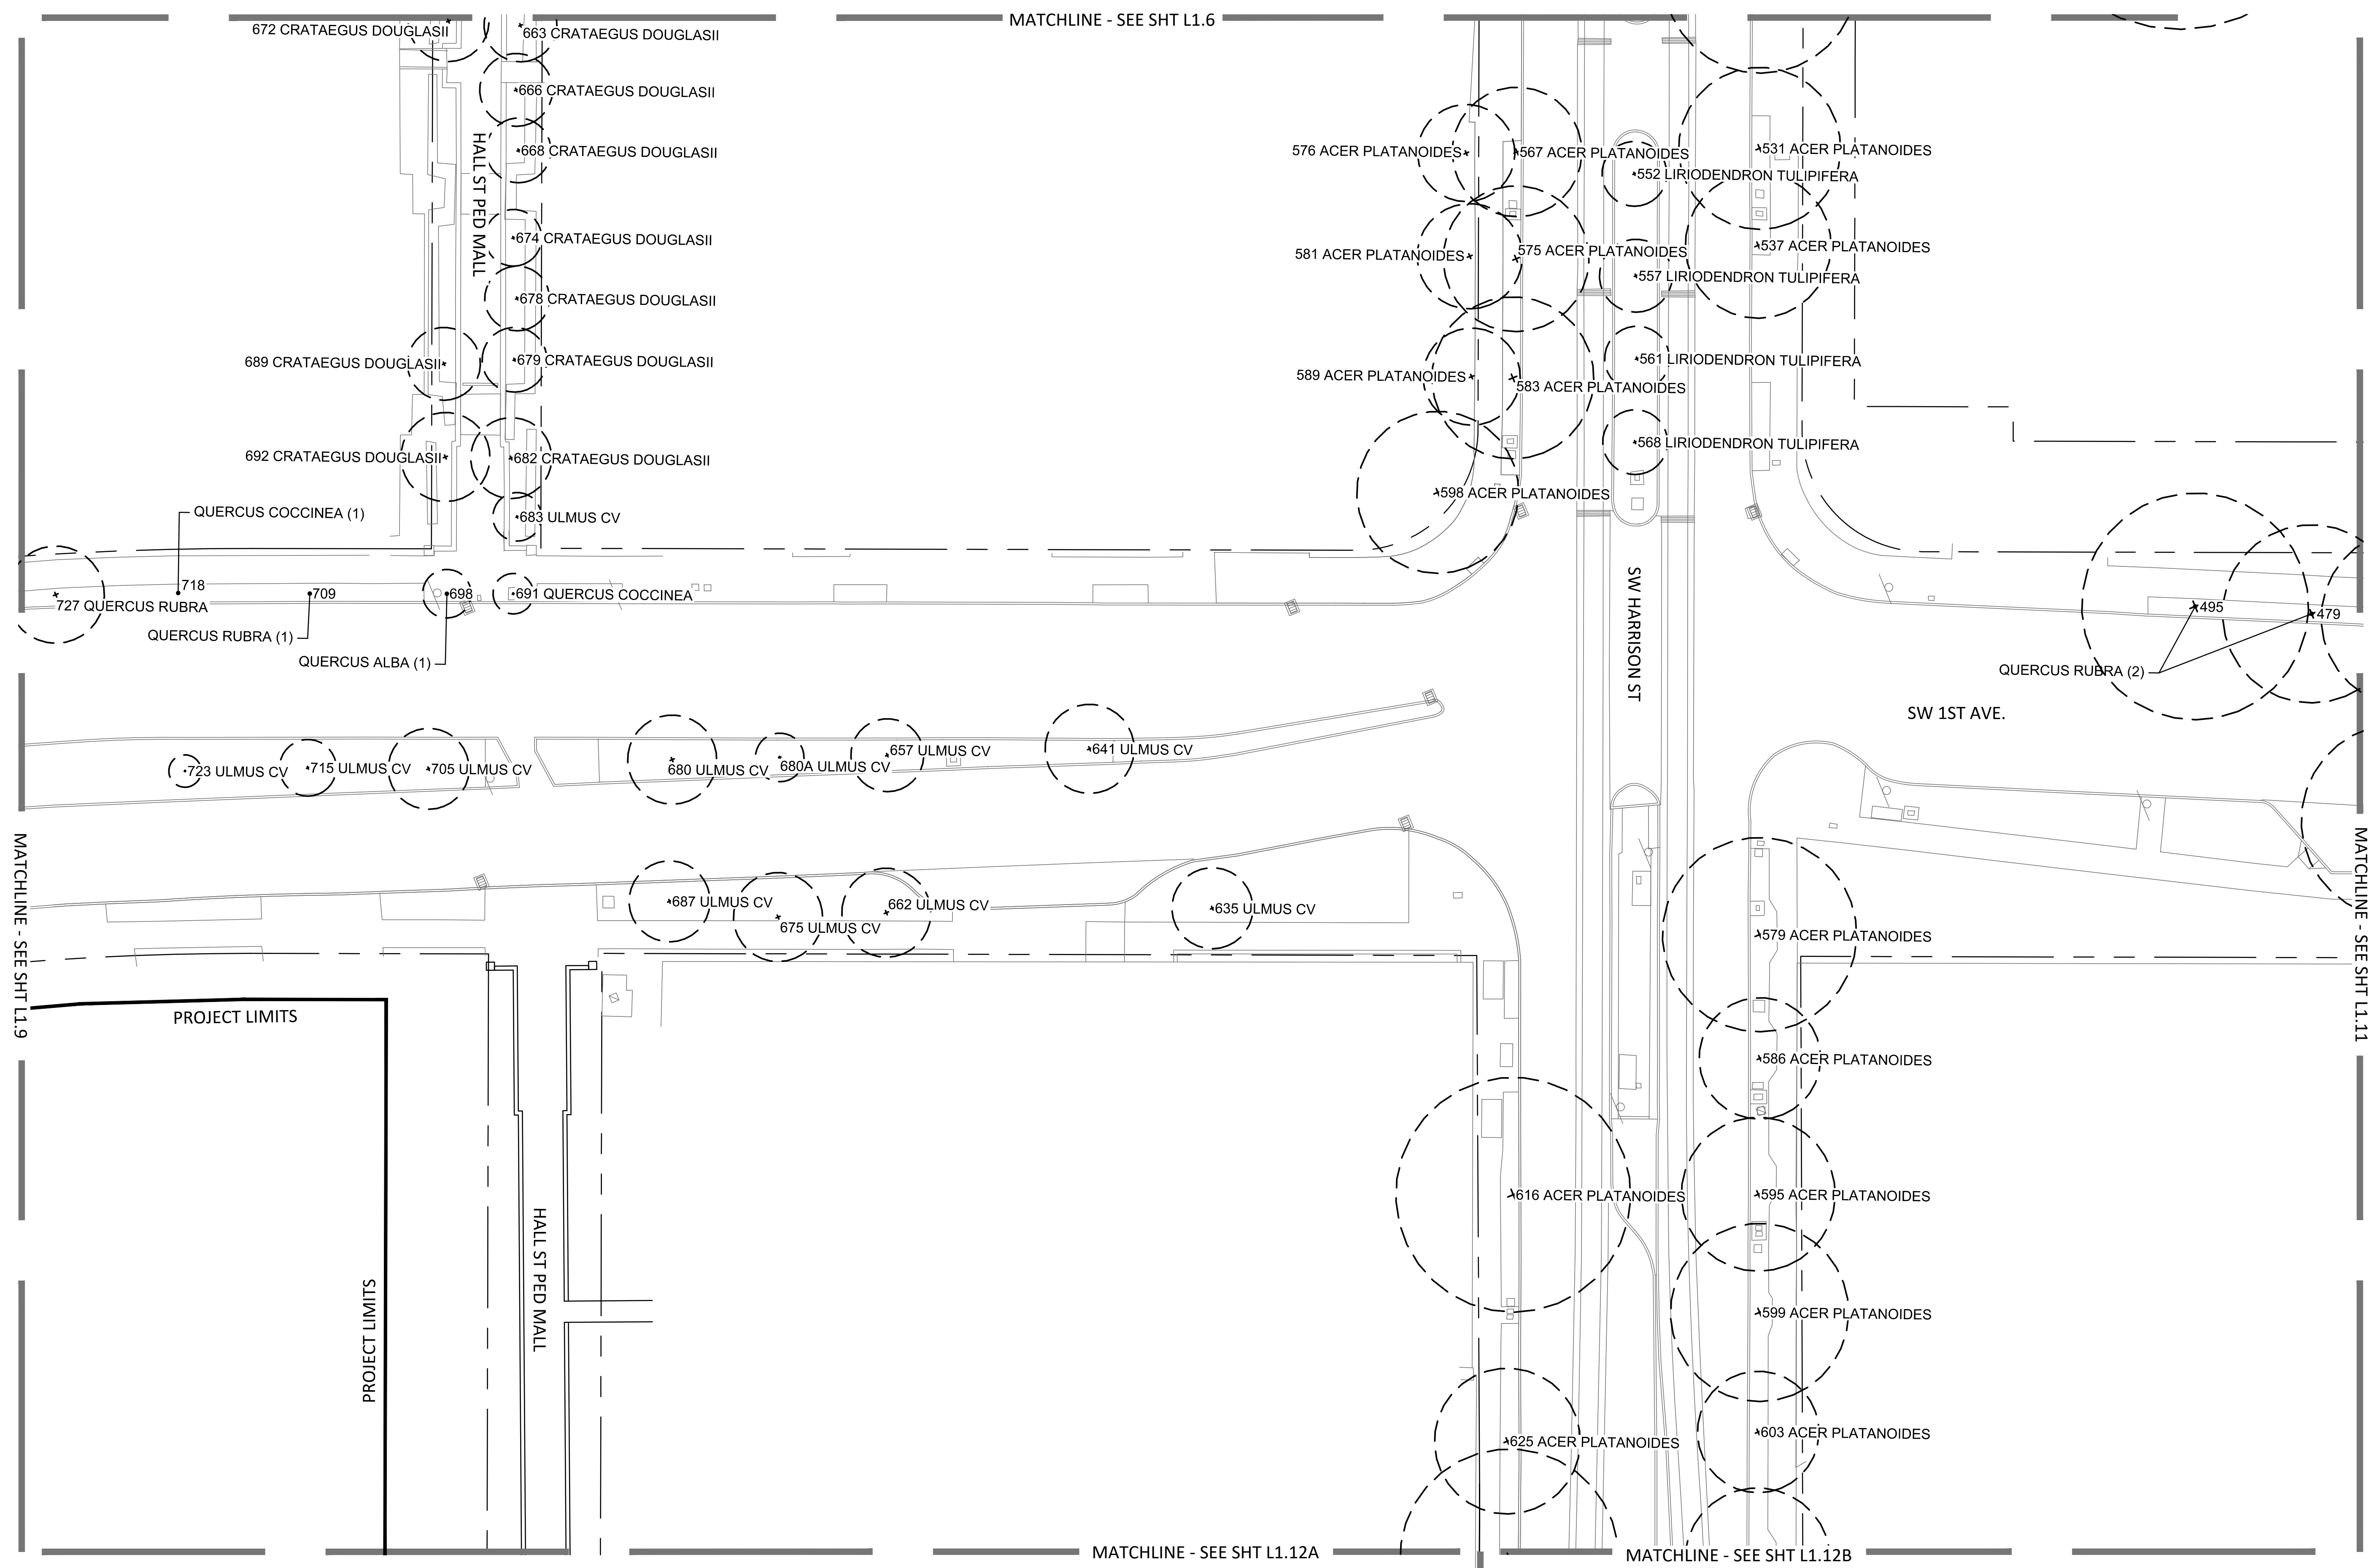

**Portland Parks and Recreation**  
Commissioner - Kia Selley, Interim Director


**Halprin Open Space Sequence**  
SW 1st Avenue and SW Lincoln Street to SW 4th Avenue and SW Clay Street

Portland, Oregon

PROJECT MANAGER:  
DRAWN BY:  
SECTION:  
SCALE:  
DATE: 12/17/2018

**REVISIONS**

DATE	DESCRIPTION	BY

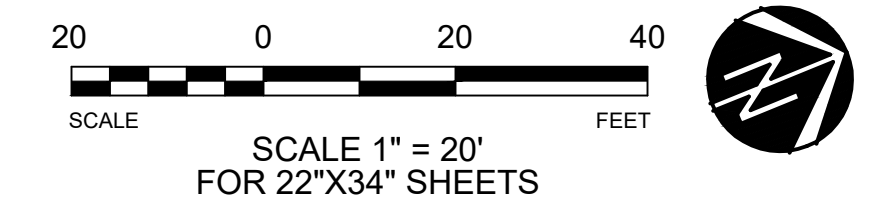



NOTE:  
SCALE INDICATED ON DRAWING IS CORRECT IF DRAWING BORDER IS 22" X 34".

PLOTTED FROM: \$COMPUTERNAME\$

PLOTTED BY: \$USERNAME\$

PLOTTED ON: \$DATE\$

DRAWING: \$FILE\$

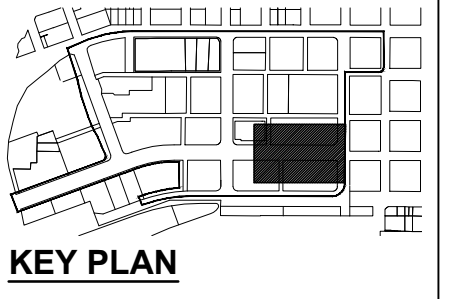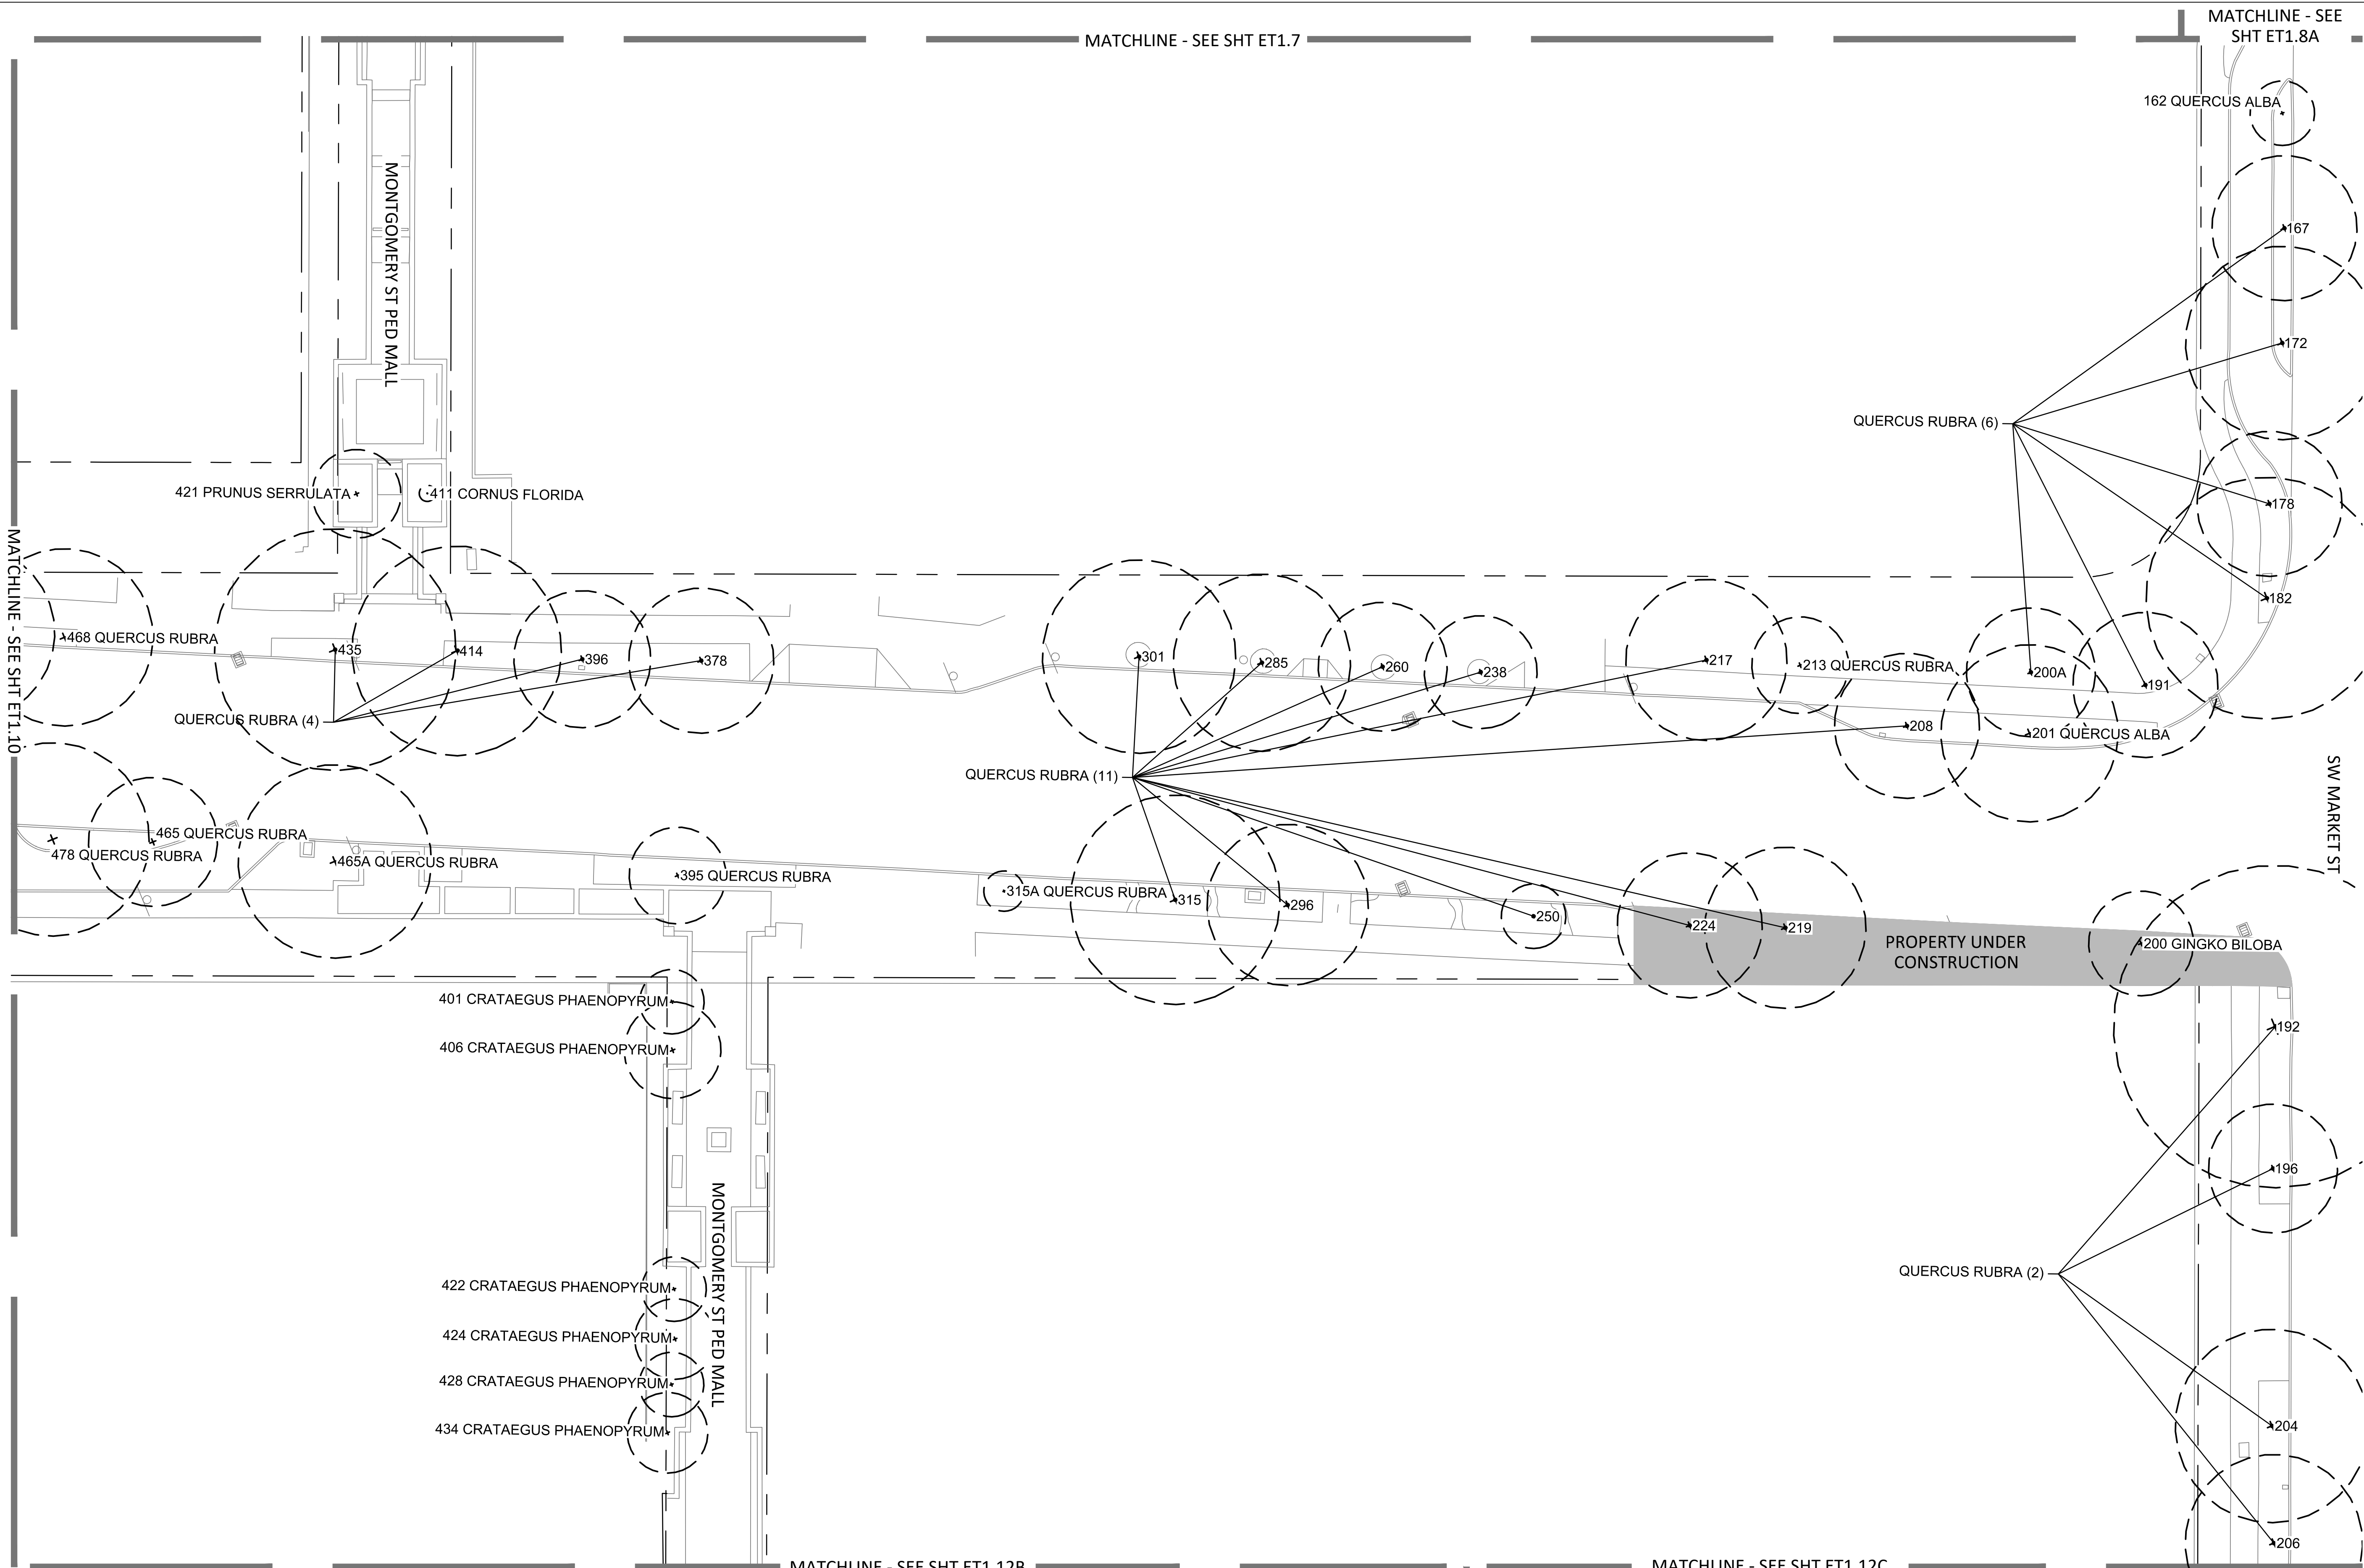

SECTION:

PROJECT MANAGER:

DRAWN BY:

**Portland Parks and Recreation**  
 Nick Fish, Commissioner - Kia Selley, Interim Director

**Halprin Open Space Sequence**  
 SW 1st Avenue and SW Lincoln Street to SW 4th Avenue and SW Clay Street

Portland, Oregon

DATE: 12/17/2018


SCALE:

REVISIONS		
DATE	DESCRIPTION	BY

Sheet Title

**ET1.11**

EXISTING TREE PLAN

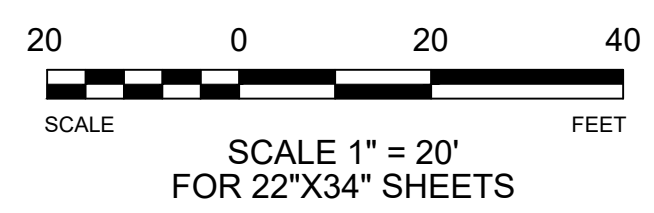


NOTE:  
SCALE INDICATED ON DRAWING  
IS CORRECT IF DRAWING  
BORDER IS 22" X 34".

PLOTTED FROM: \$COMPUTERNAME\$


PLOTTED BY: \$USERNAME\$

PLOTTED ON: \$DATE\$


DRAWING: \$FILE\$

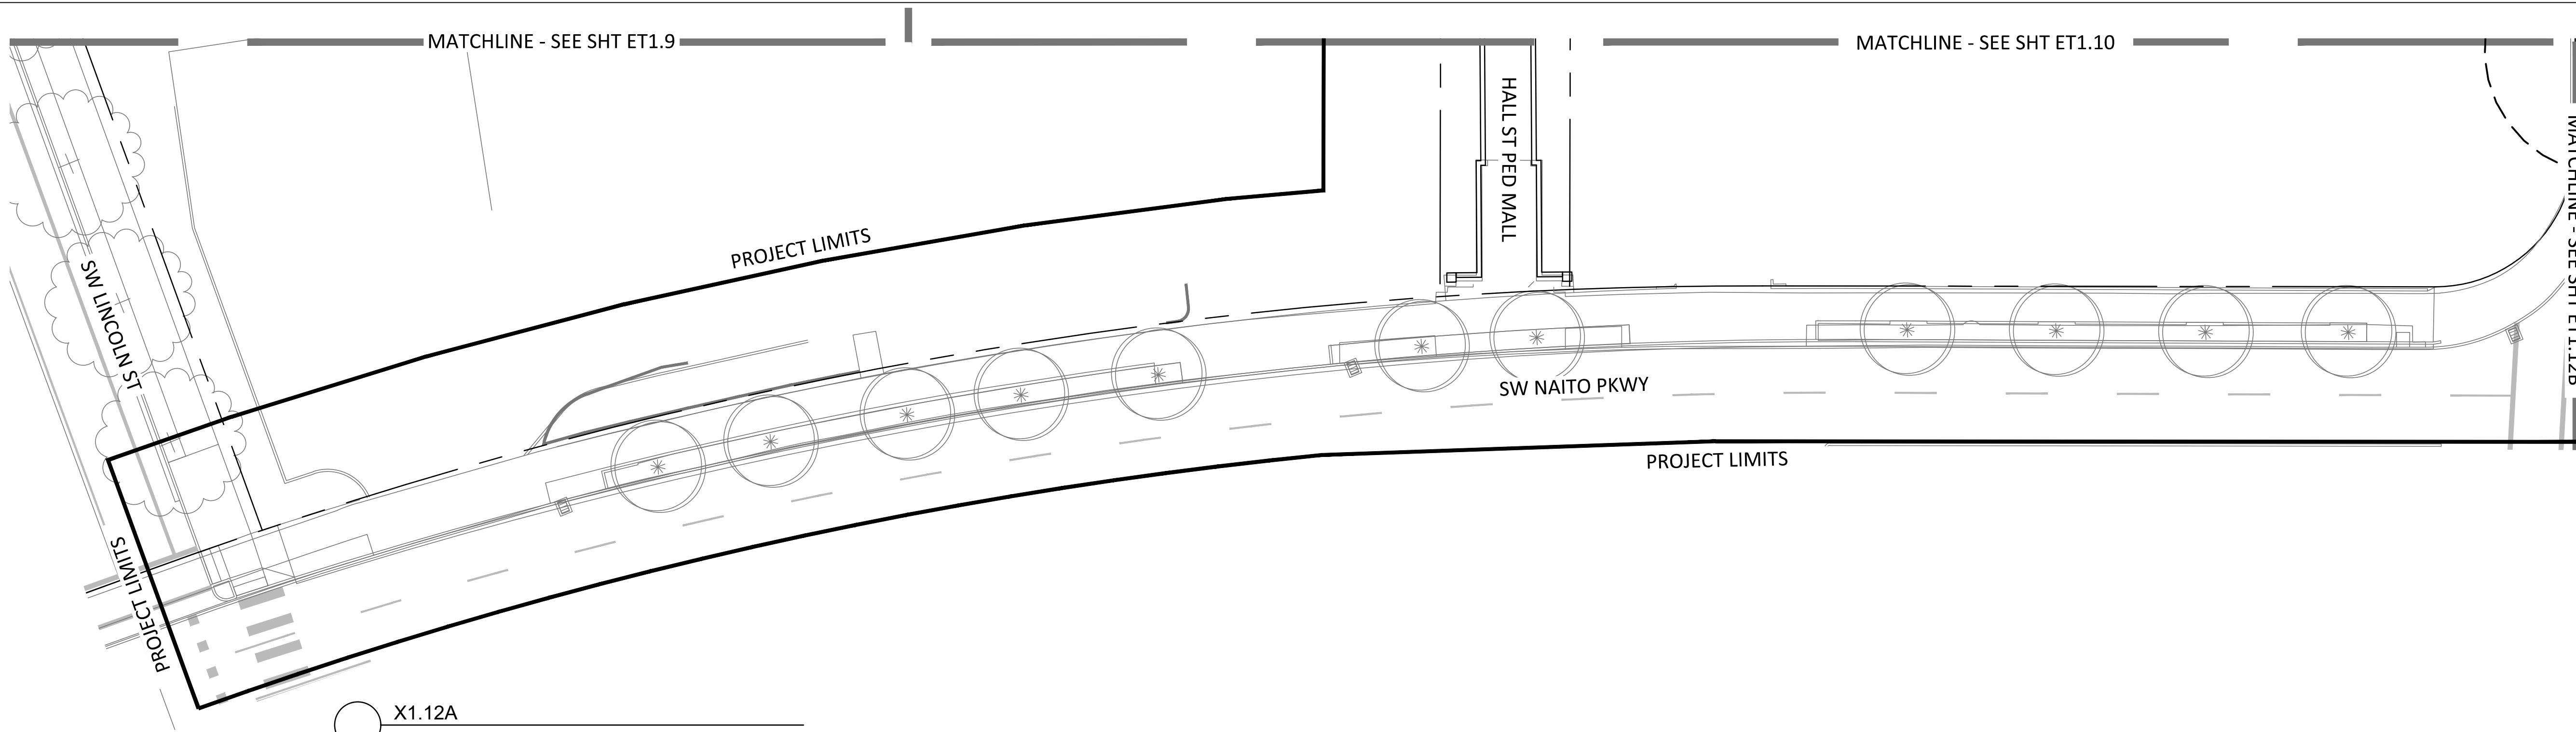


X1.12A

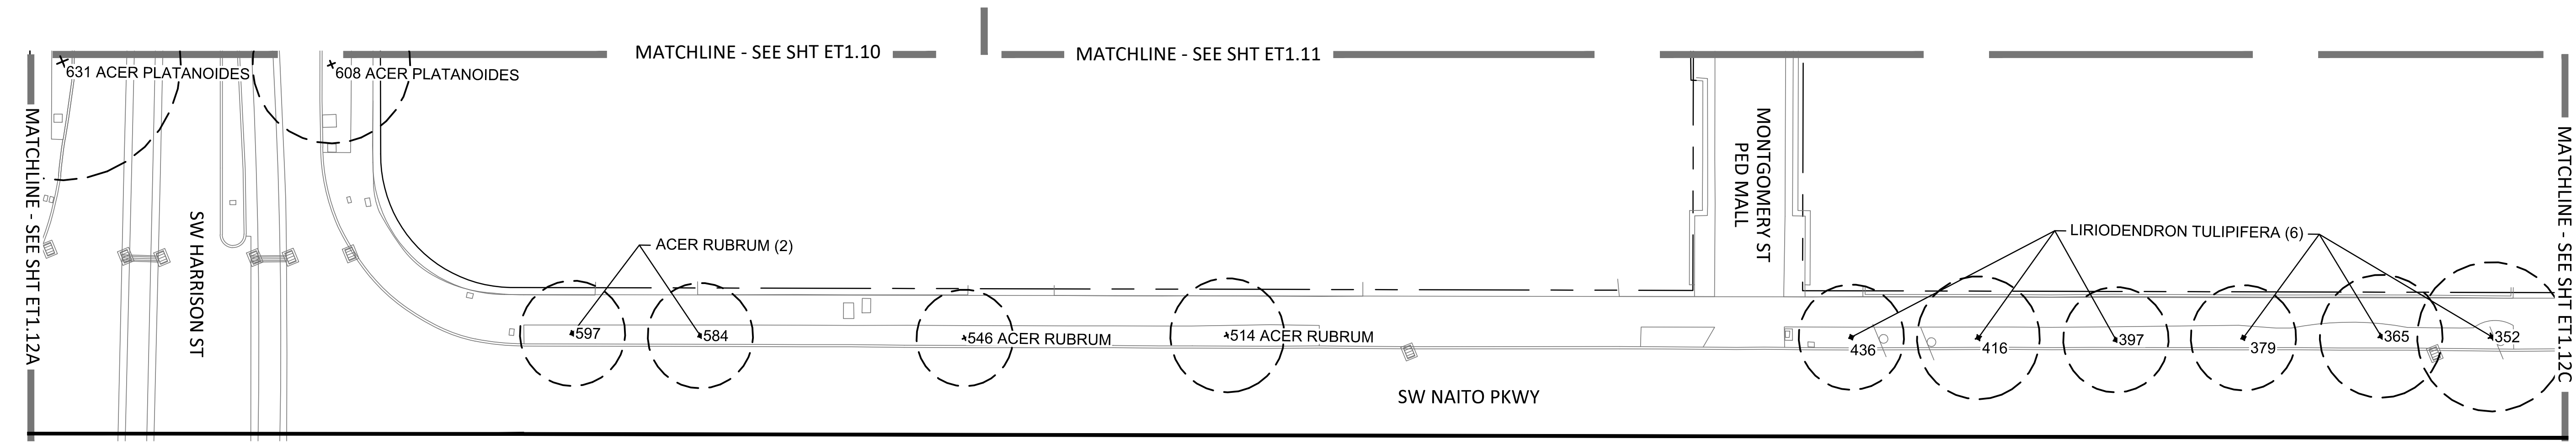

X1.12B

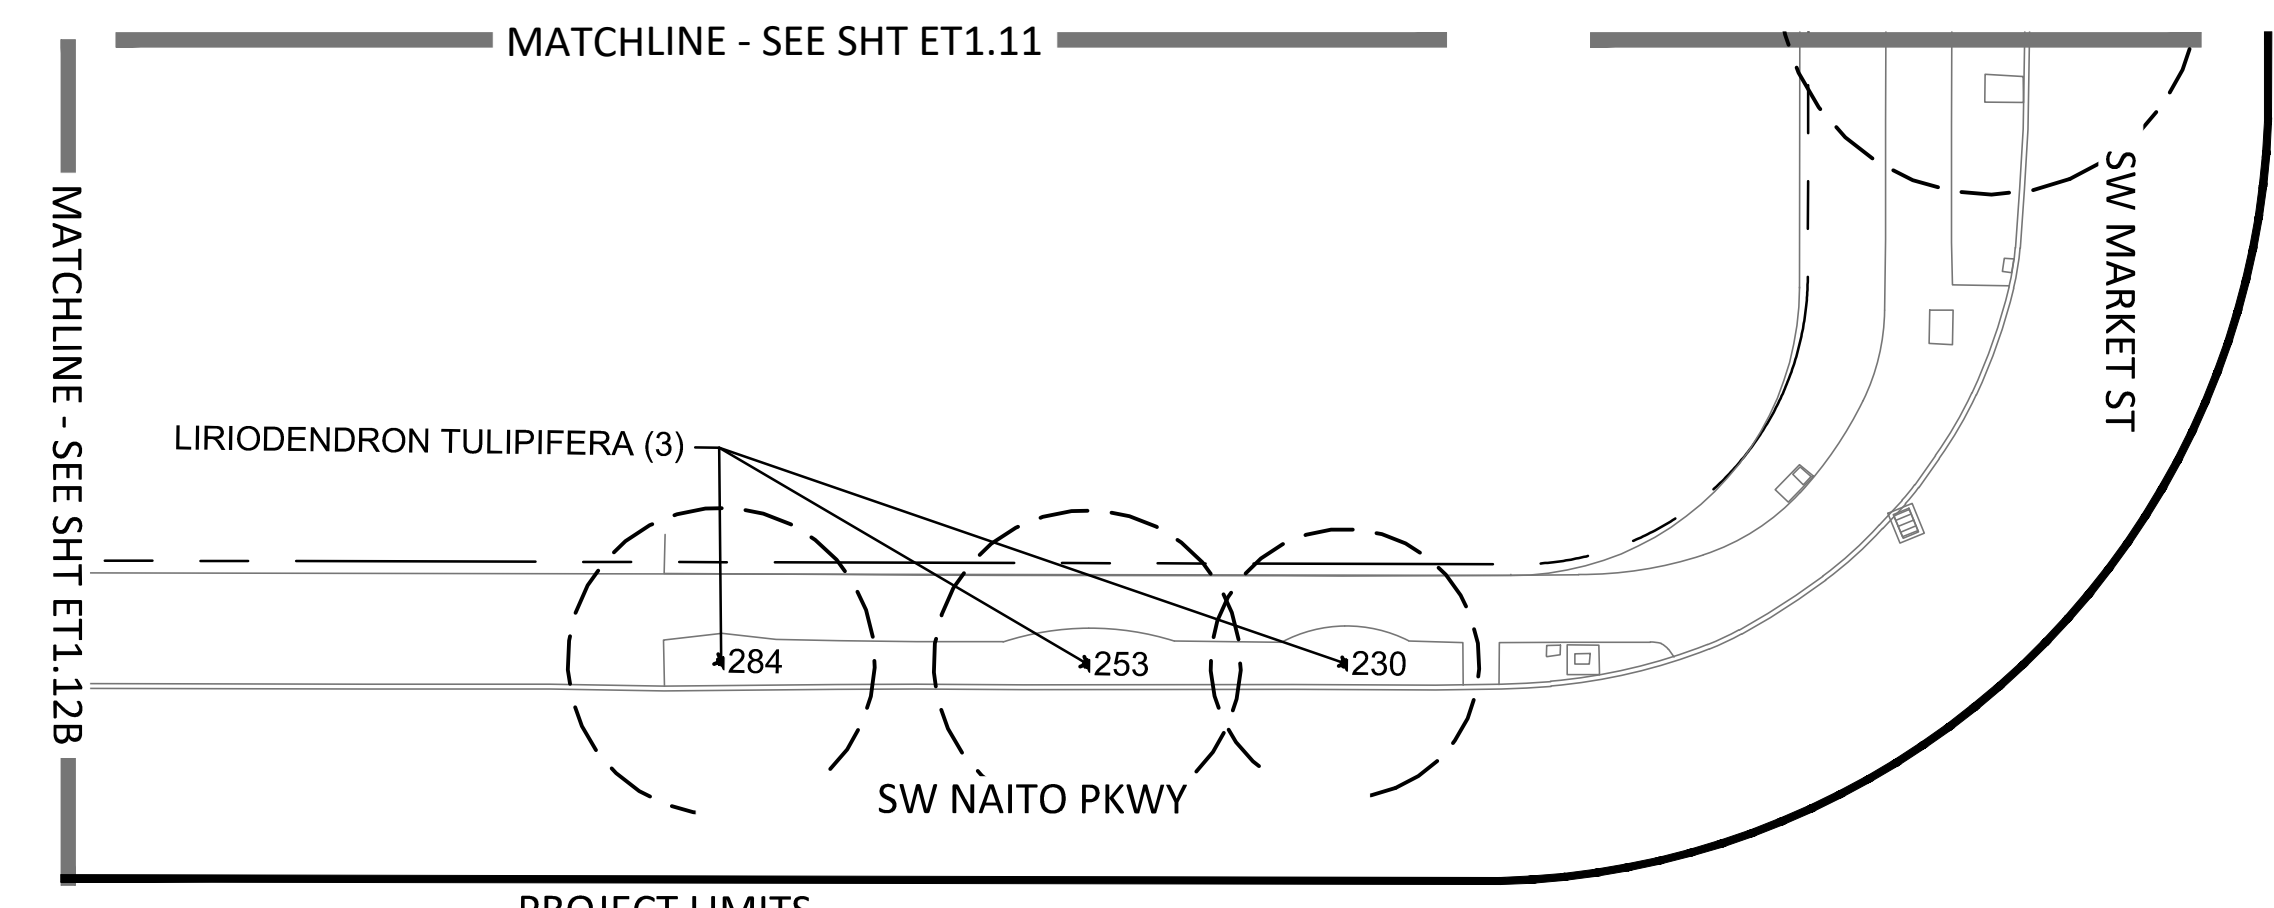

X1.12C

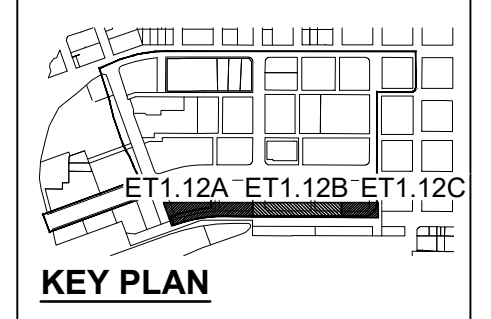

**Portland Parks and Recreation**  
Nick Fish, Commissioner - Kia Selley, Interim Director


**Halprin Open Space Sequence**  
SW 1st Avenue and SW Lincoln Street to SW 4th Avenue and SW Clay Street

Portland, Oregon

DATE: 12/17/2018 SCALE: SECTION: PROJECT MANAGER: DRAWN BY:

REVISIONS		
DATE	DESCRIPTION	BY

Sheet Title  
**ET1.12**  
EXISTING TREE PLAN

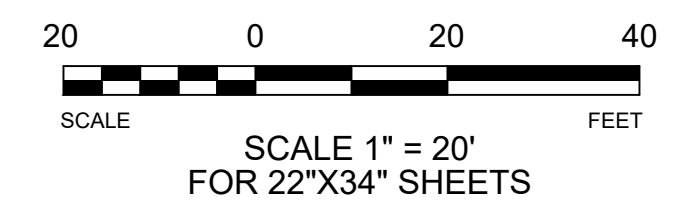

NOTE:  
SCALE INDICATED ON DRAWING IS CORRECT IF DRAWING BORDER IS 22" X 34".